


**PROPOSED GROUND FLOOR PLAN**  
1:100 @ A3

**SCHEDULE OF ACCOMODATION**


ROOM NAME	AREA(m <sup>2</sup> )
LOBBY	5.16
BEDROOM 1	11.44
BATHROOM	5.36
BEDROOM 2	10.07
WARDROBE	1.82
EN-SUITE	3.32
BOILER / STORE	1.14
KITCHEN DINING	16.08
LIVING AREA	19.19
SNUG	11.87
STUDY	4.29
<b>GIA FLAT 1</b>	<b>89.74</b>
BALCONY	3.75
BALCONY	7.75

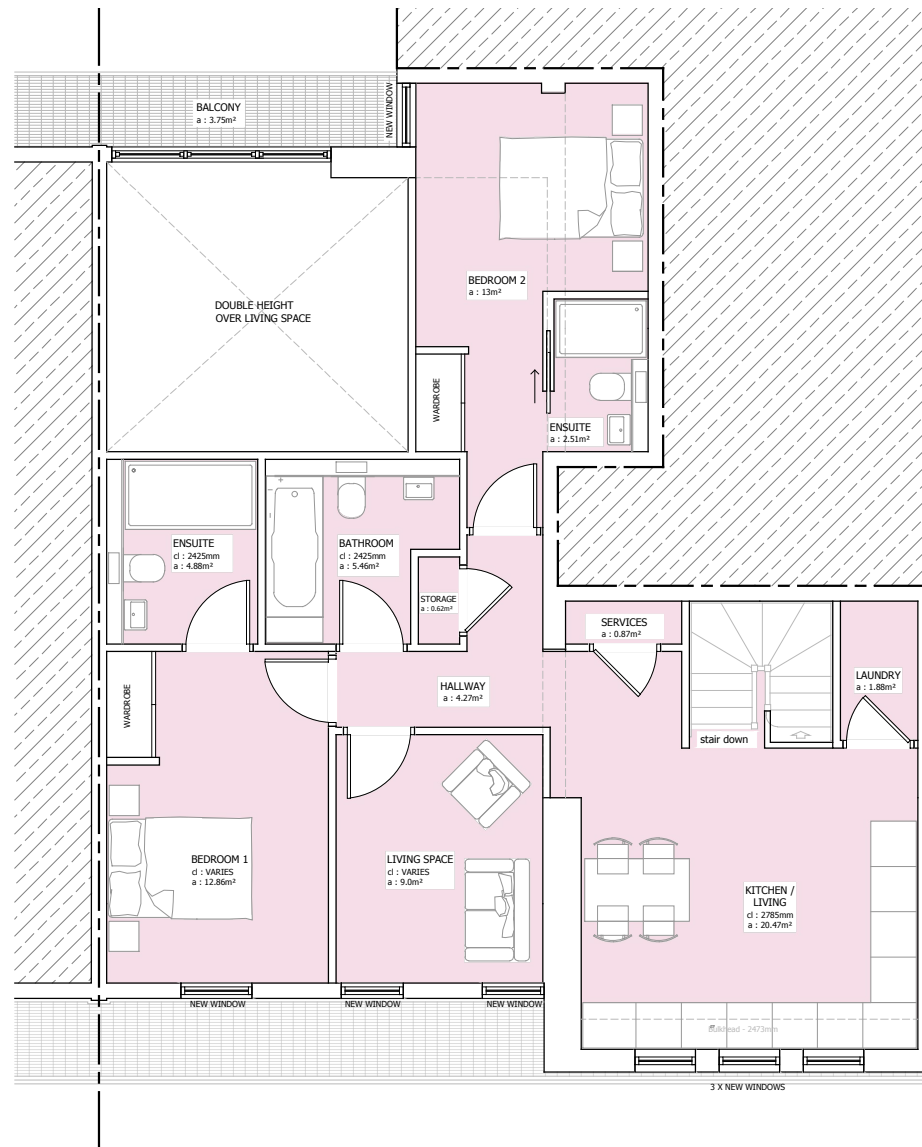



**PROPOSED FIRST FLOOR PLAN**  
1:100 @ A3

**SCHEDULE OF ACCOMODATION**

ROOM NAME	AREA(m <sup>2</sup> )
ENTRANCE LOBBY	2.40
CLOAK	1.56
KITCHEN DINING	20.47
LAUNDRY	1.88
SERVICES	0.87
HALLWAY	4.27
LIVING SPACE	9.00
BEDROOM 1	12.86
EN-SUITE	4.88
BATHROOM	5.46
BEDROOM 2	13
EN-SUITE	2.51
<b>GIA FLAT 2</b>	<b>79.16</b>
BALCONY	8.0

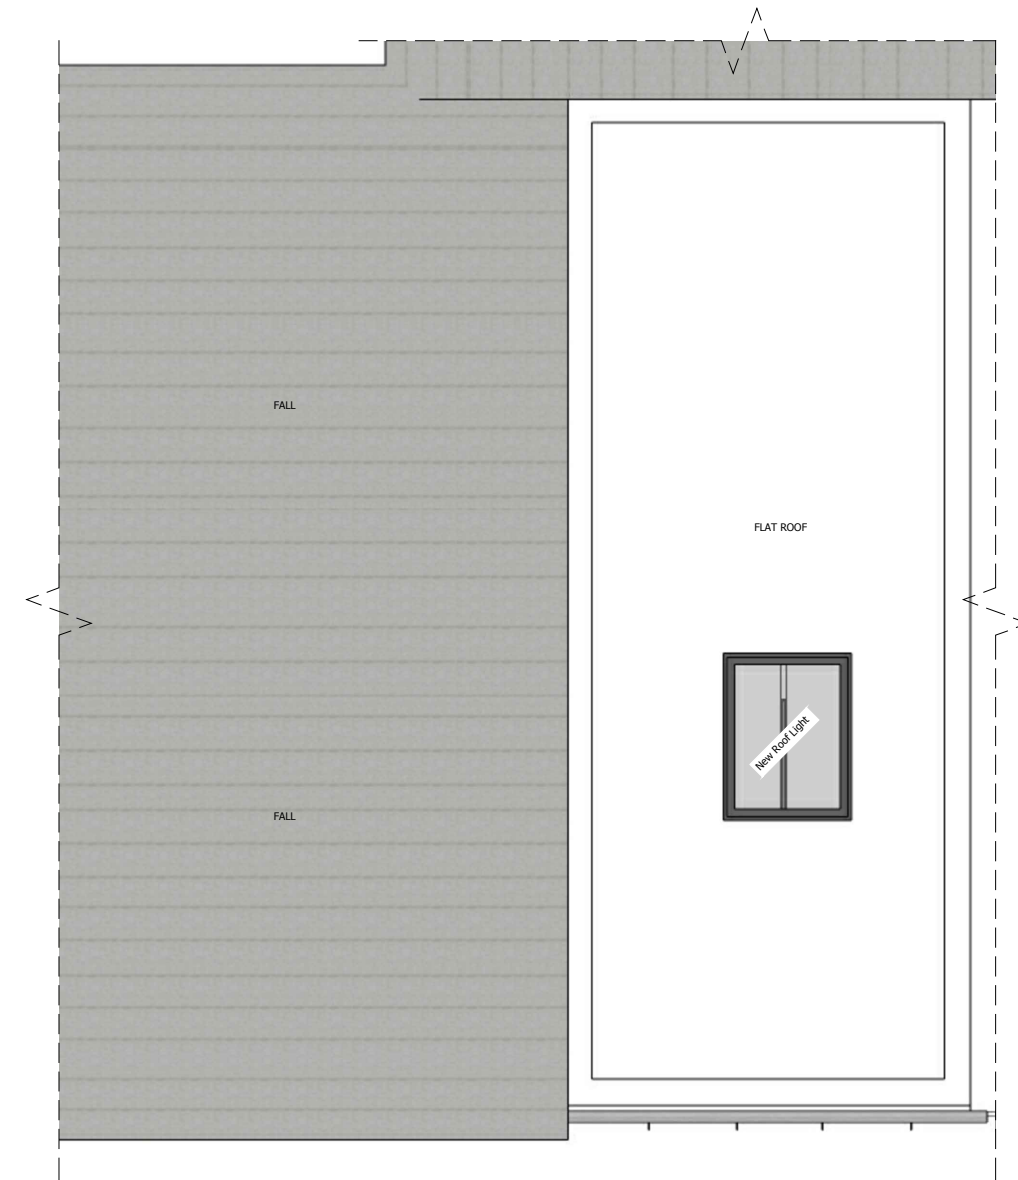

**PROPOSED ROOF PLAN**  
1:100 @ A3

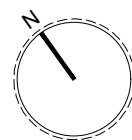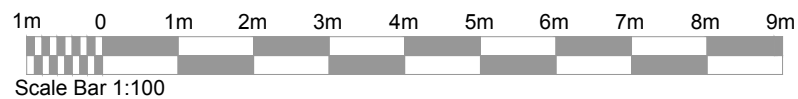

**MLA Architecture Ltd**  
12 Dagnall Park, London, SE25 5PL  
t : 07952940184  
e : info@mla-architecture.co.uk  
w : www.mla-architecture.co.uk

**Notes:**  
Contractors must check all dimensions on site. Only figured dimensions are to be worked from. Discrepancies must be reported to the Architect or Engineer before proceeding. © This drawing is copyright.

Reproduced from OS Sitemap © by permission of Ordnance Survey® on behalf of The Controller of Her Majesty's Stationery Office. © Crown copyright 2008. All rights reserved.

Client Name:  
Mr Puneet Jaiswal,  
FLAT 1006, 30 Calderwood Street, London, SE18 6JH

Revision	Description:	Date:
-	Planning Issue	26.10.2019

Scale:	Drawn:	Checked:	Date:
1:100 @ A3	ML	MLA	October 2019

Project Title:  
Proposed conversion into 2 apartments

Drawing Title:
Proposed floor and roof plans

Job Number:	Drawing Number:	Status:
1760.1	004	PLANNING

