



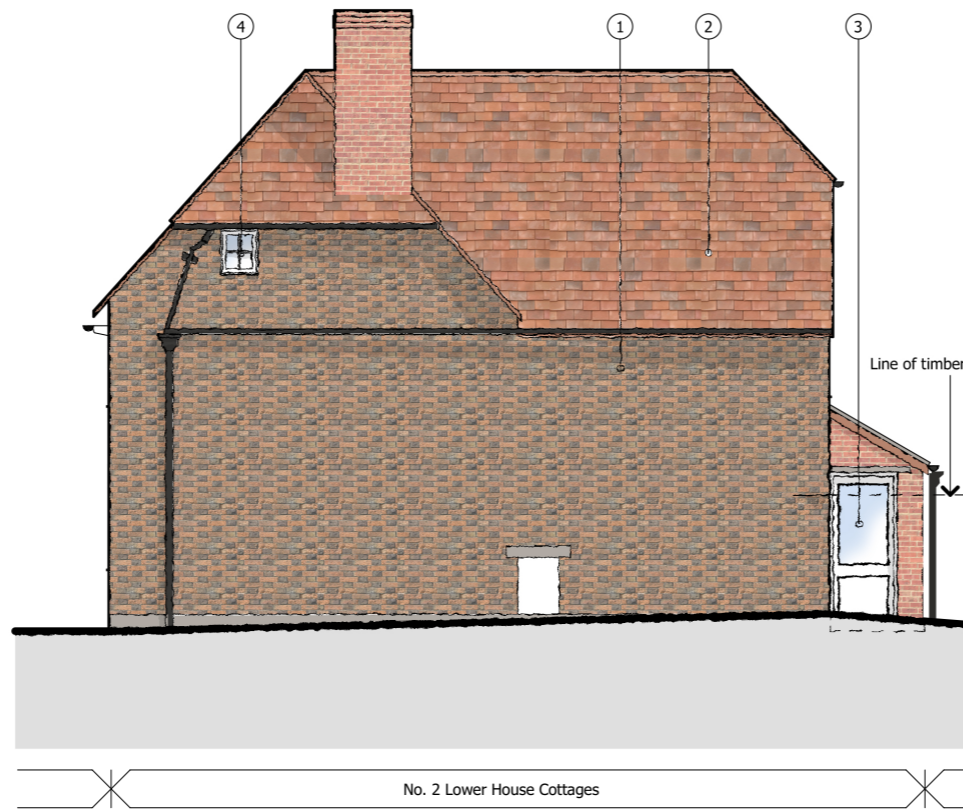

NORTH-EAST ELEVATION 1:100 [facing Winchester Road]

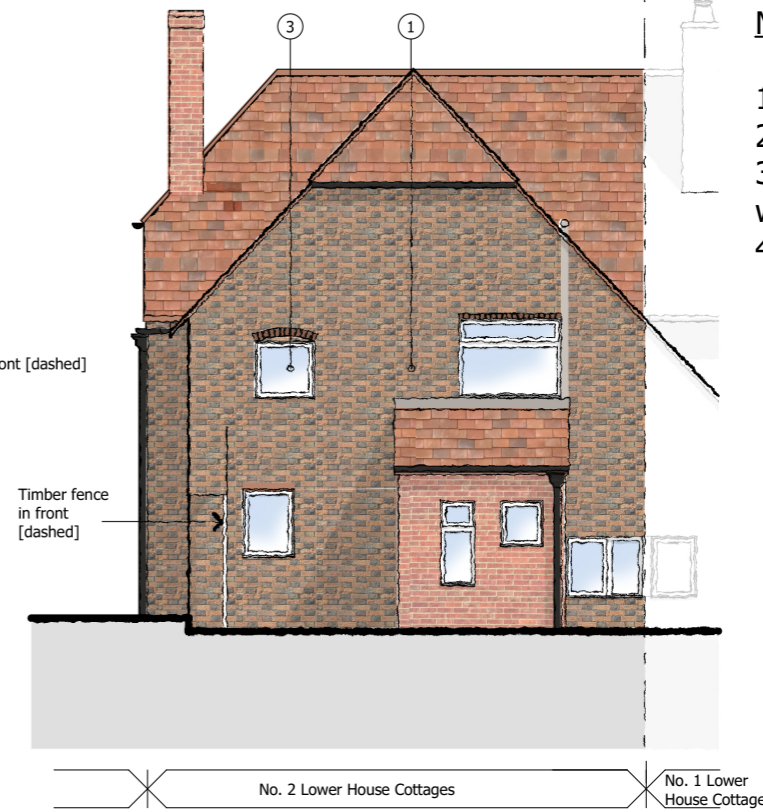


NORTH-WEST ELEVATION 1:100




SOUTH-WEST ELEVATION 1:100

- Materials Key**
1. Flemish bond brickwork
 2. Plain clay roof tiles
 3. Upvc double glazed windows and doors
 4. Timber framed window

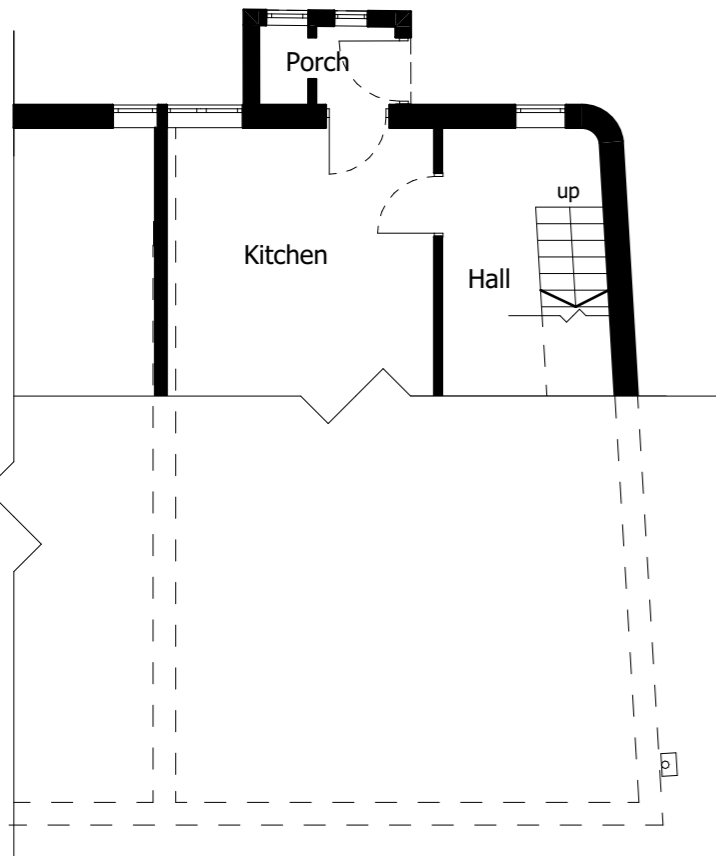

EXISTING GROUND FLOOR PLAN 1:100

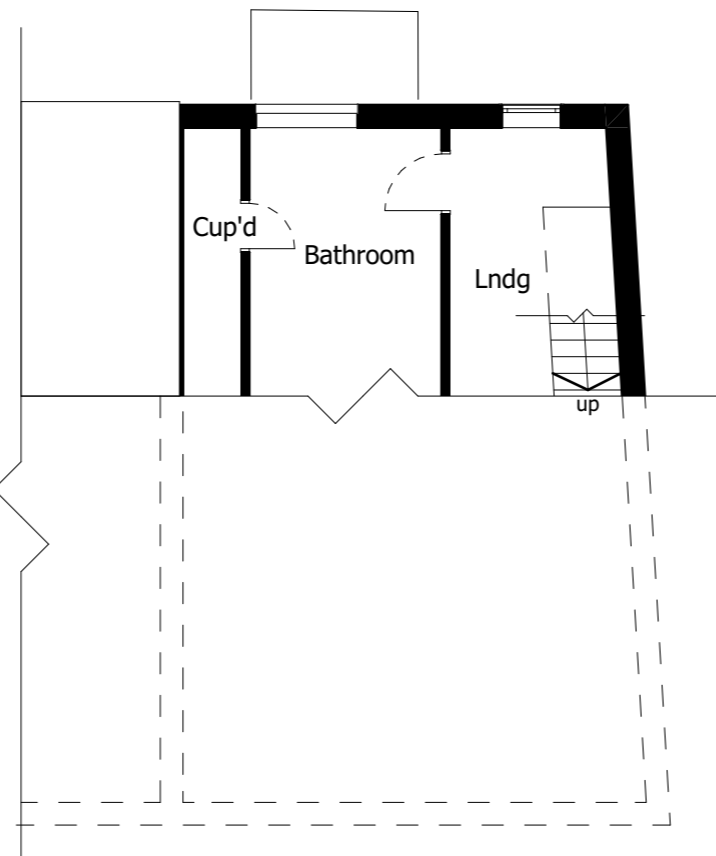


EXISTING FIRST FLOOR PLAN 1:100



KEY PLAN [nts]

REV	DESCRIPTION	DATE	AUTHOR	CHK'D	NOTES

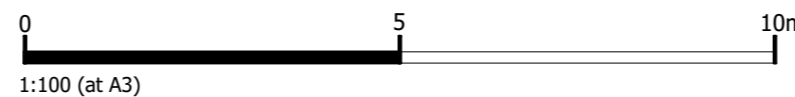

PROJECT 2 Lower House Cottages, Winchester Road, Wickham, PO17 5ER CLIENT Mrs N Tewkesbury STATUS For Planning DRAWING Existing Plans & Elevations						
DATE Mar 24	SCALE @ A3 1:100	AUTHOR CW	CHECKED BY -	PROJECT NO. 600	DRAWING NO. 101	REV. -

All dimensions are subject to site survey and site verification. Do not scale from this drawing.