





No. 1 Lower House Cottages No. 2 Lower House Cottages

NORTH-EAST ELEVATION 1:100 [facing Winchester Road]

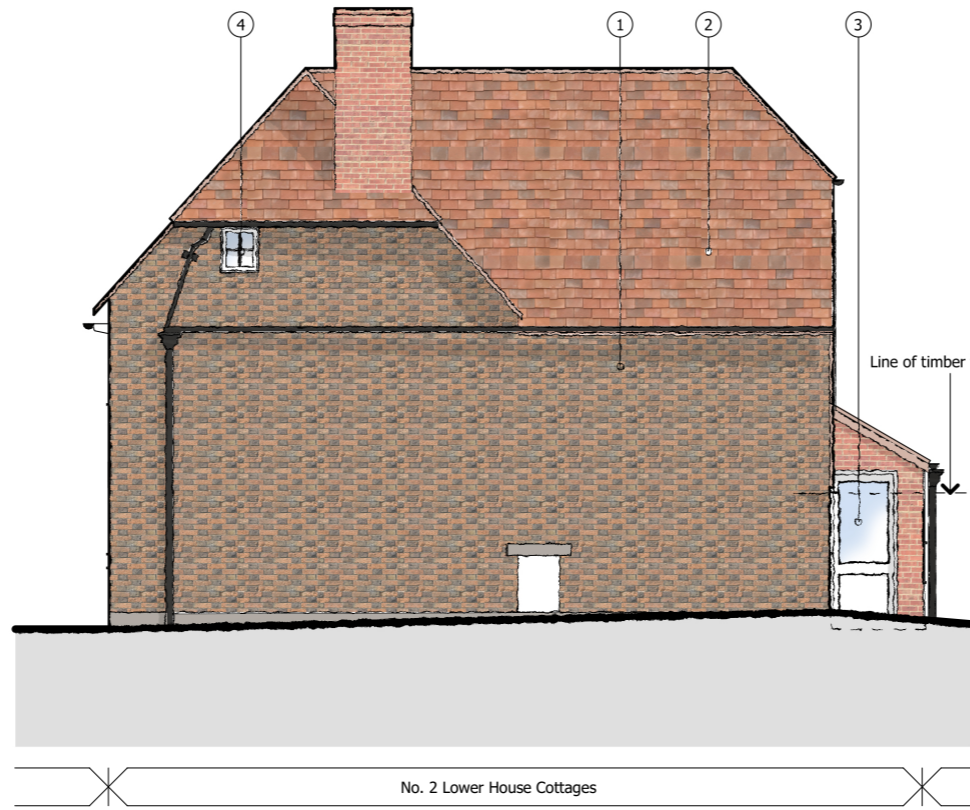

No. 2 Lower House Cottages


NORTH-WEST ELEVATION 1:100

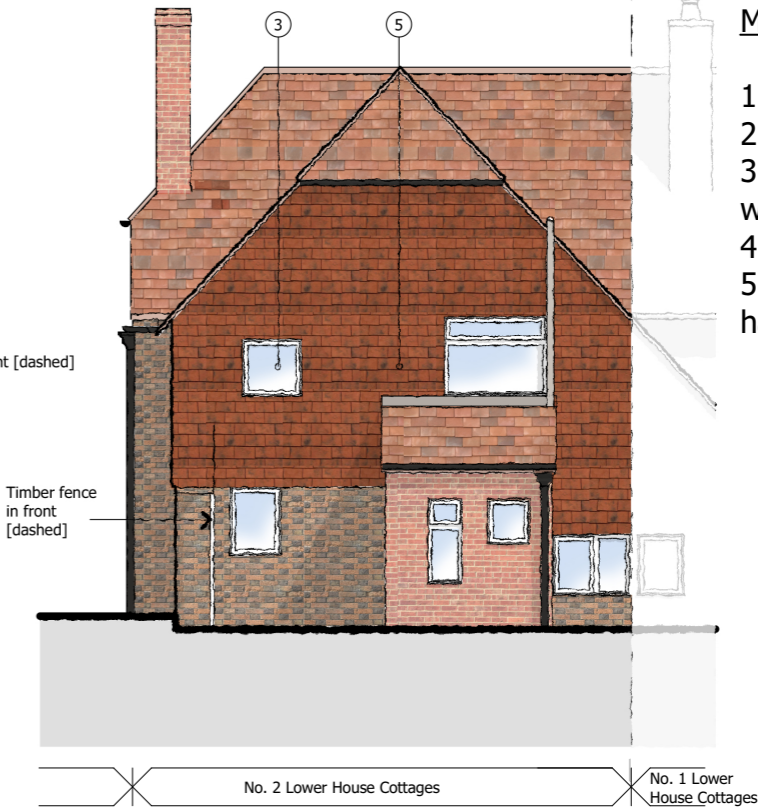


No. 2 Lower House Cottages No. 1 Lower House Cottages

SOUTH-WEST ELEVATION 1:100

- Materials Key**
1. Flemish bond brickwork
 2. Plain clay roof tiles
 3. Upvc double glazed windows and doors
 4. Timber framed window
 5. Proposed plain clay tile hanging

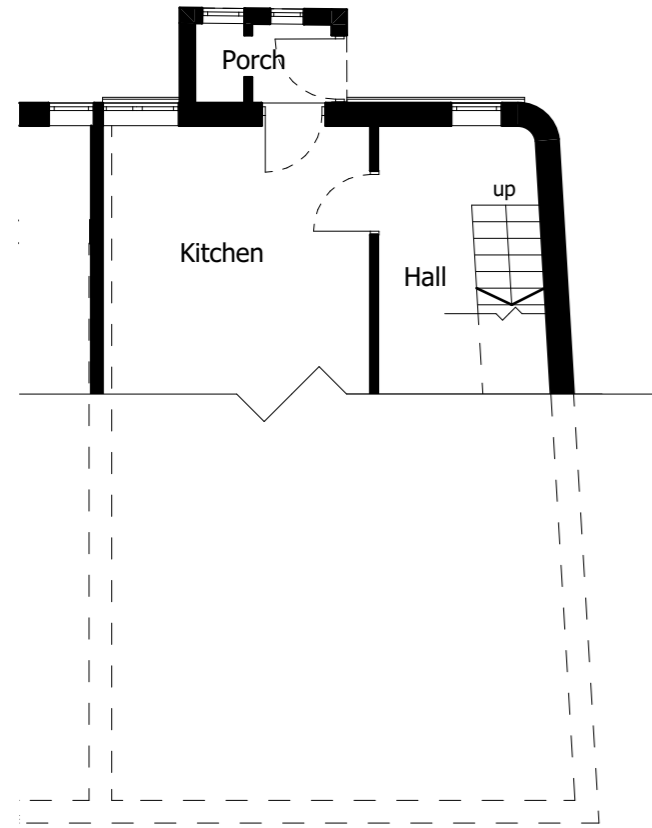

EXISTING GROUND FLOOR PLAN 1:100

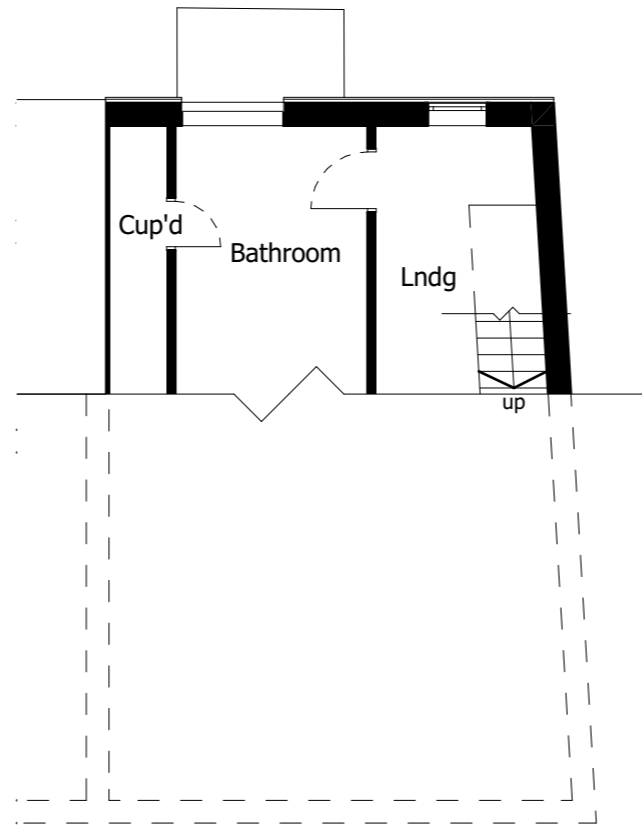


EXISTING FIRST FLOOR PLAN 1:100



KEY PLAN [nts]

REV DESCRIPTION	DATE	AUTHOR	CHK'D	NOTES

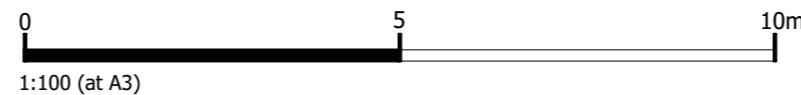

PROJECT
2 Lower House Cottages, Winchester Road,
Wickham, PO17 5ER
CLIENT
Mrs N Tewkesbury
STATUS
For Planning
DRAWING
Proposed Plans & Elevations

DATE Mar 24	SCALE @ A3 1:100	AUTHOR CW	CHECKED BY -	PROJECT NO. 600	DRAWING NO. 102	REV. -
----------------	---------------------	--------------	-----------------	--------------------	--------------------	-----------

All dimensions are subject to site survey and site verification. Do not scale from this drawing.