



**Roof Plan  
@ 1:100 (A3)**




**East (Street) Elevation  
@ 1:100 (A3)**

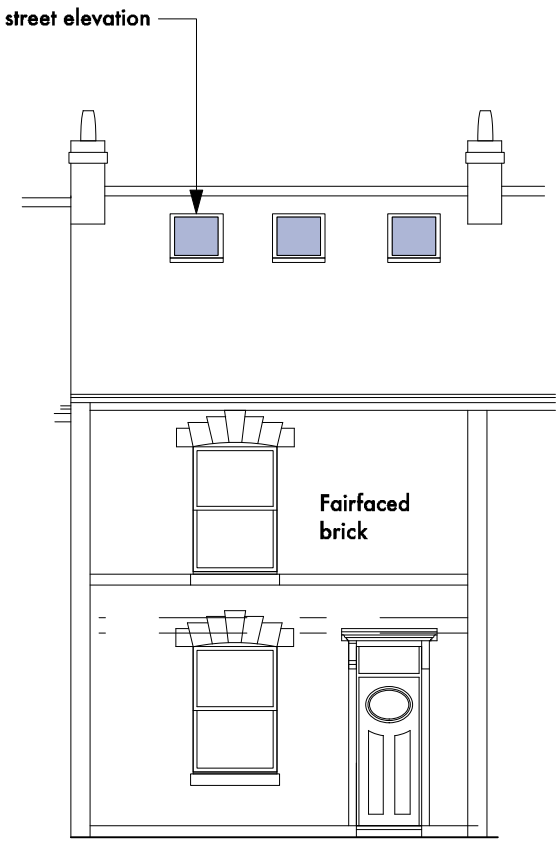


**West (Garden) Elevation  
@ 1:100 (A3)**

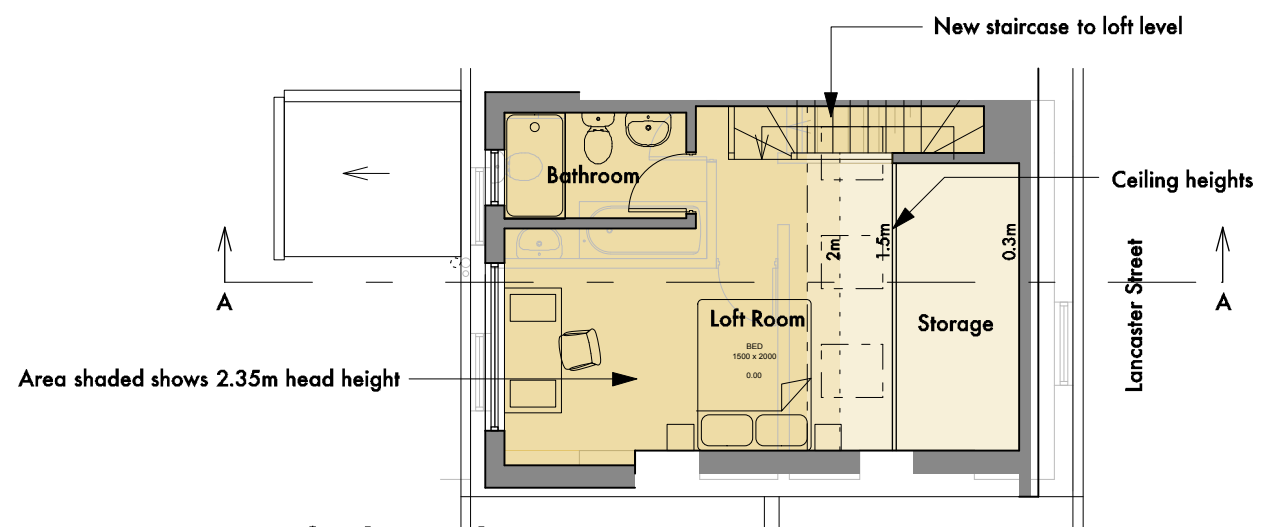

**Loft Floor Plan  
@ 1:100 (A3)**

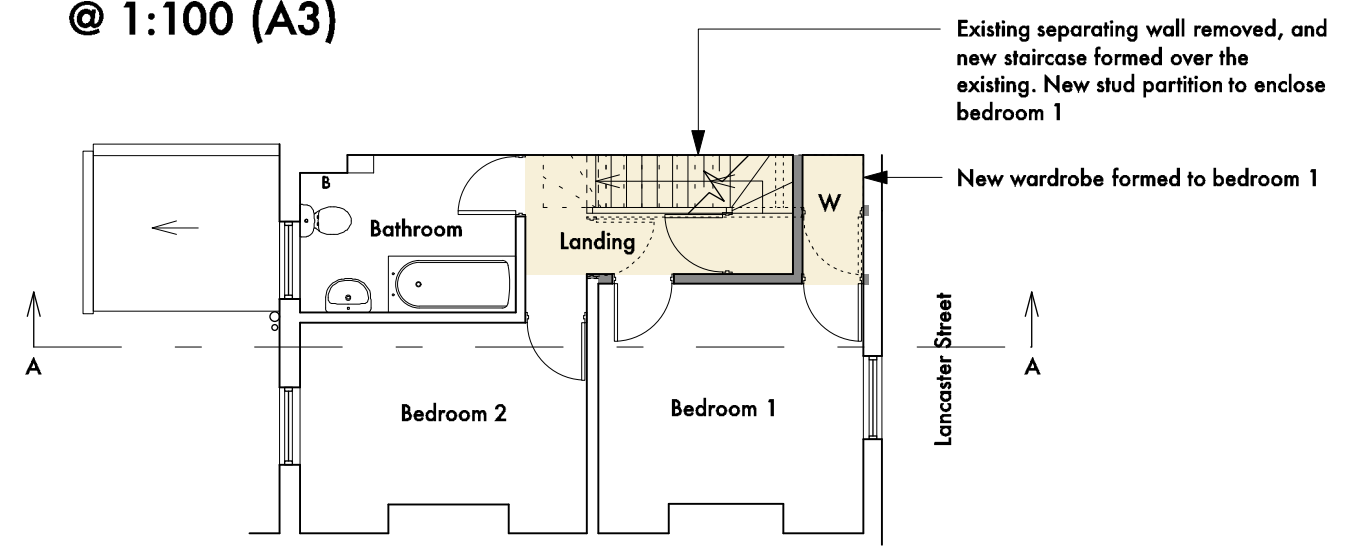

**First Floor Plan  
@ 1:100 (A3)**

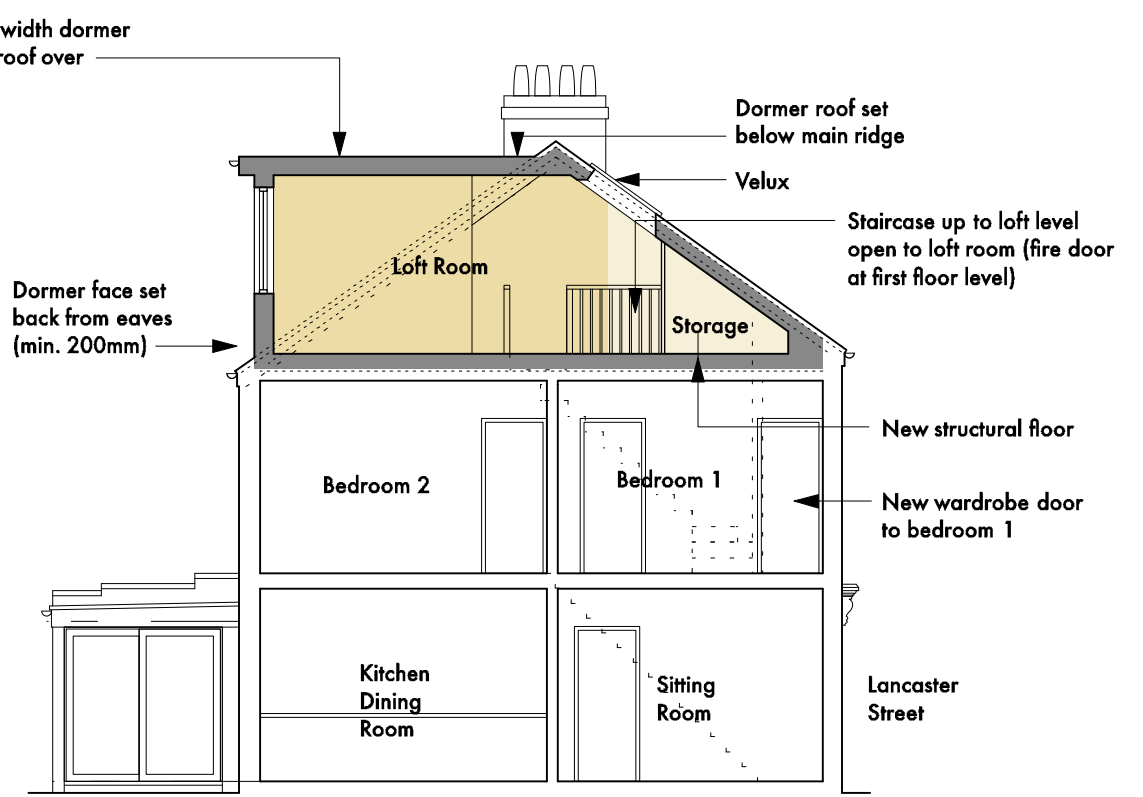

**Section A-A  
@ 1:100 (A3)**

