

SCALE BAR 1:200  
0m 5m 10m



(C) This drawing is copyright. DO NOT SCALE FROM THIS DRAWING. Dimensions to be checked on site prior to work being carried out. This drawing is for the purpose of submitting planning only and it is to be read in conjunction with all other drawings and information in connection with the scheme. Any discrepancies to be reported to Callingham Associates Limited in writing prior to works proceeding. No unauthorised copying or reproducing of this drawing without prior written permission from Callingham Associates Limited


**TENNIS COURT**

New third tennis court extension to existing courts including extension of runoff to north end and remark existing courts, plus extend existing green plastic coated chain link fencing as per photos above. Court surface to be Type 1 MUGA porous asphalt laid on a permeable foundation of broken graded carboniferous limestone or granite aggregate. Porous asphalt as a two-layer system of open grade modified bitumen Asphalt, coated with a coloured polyurethane or acrylic based paint in colours to match existing. Perimeter in green, and courts in blue to match existing courts as per existing photos above.

**5V5 MINI SOCCER 3G PITCH:**

- 3G FTP surface of 40mm pile on shockpad layer with infill of silica sand/rubberised pellets to manufacturers recommendations - all to FA Standards/European standard EN 15330-1 2013/ EN14877:2013
- Perimeter fencing 4.5m height - twin bar super-rebound panels or rolls supported by box section posts in plastic coated galvanised steel. Colour: Green see detail drg and photo below
- floodlights to each corner of min 120lux to specialist lighting designers details
- Min 300m tarmaced 'mowing strip' around perimeter of fencing

SCALE BAR 1:200  
0m 5m 10m

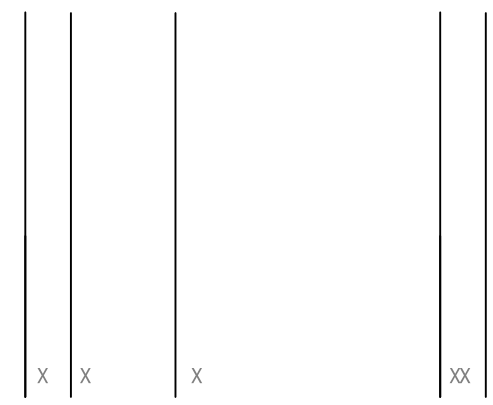

2 Hearsall Lane, Coventry, CV5 6QR, tel: 024 7671 3872  
also at 1 Chapel Street, Warwick, CV34 4HL,  
t: 01926 405595 - f: 01926 405522  
e: architect@callingham-associates.co.uk  
www.callingham-associates.co.uk

**PROPOSED WORKS**  
**CHARLIE WAYMAN FIELDS AND**  
**MINERS WELFARE SITES**  
**CHILTON WAY**  
**FERRYHILL**  
**DL17 0HJ**

**TENNIS COURTS & 3G PITCH DETAILS**

scale: varies @A3 date: 06.11.23 drawn by: AC

drg: **1329.09** checked by: xx

