



The Existing Garage to be Demolished Before Work Begins on new Single Story Side Extension.

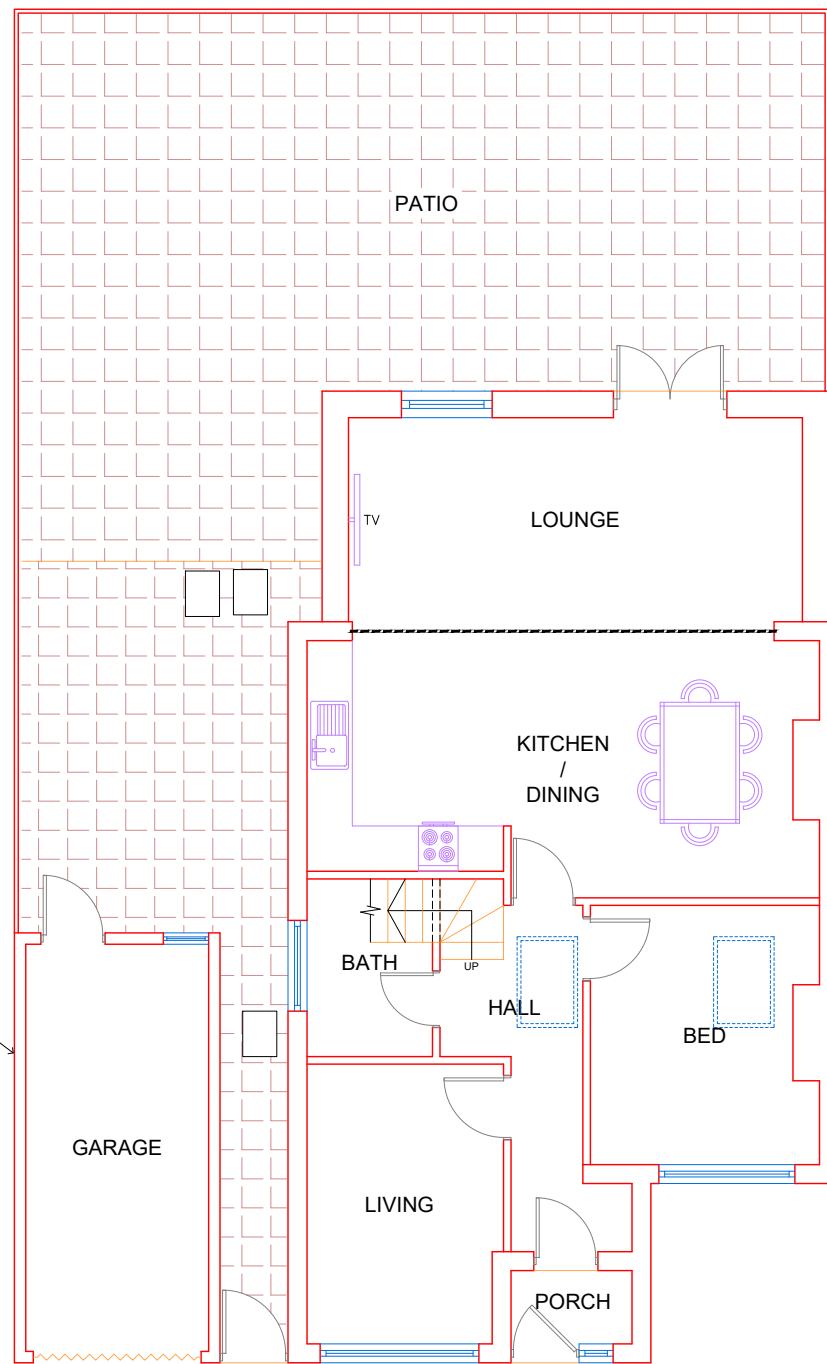

EXISTING  
GROUND FLOOR PLAN

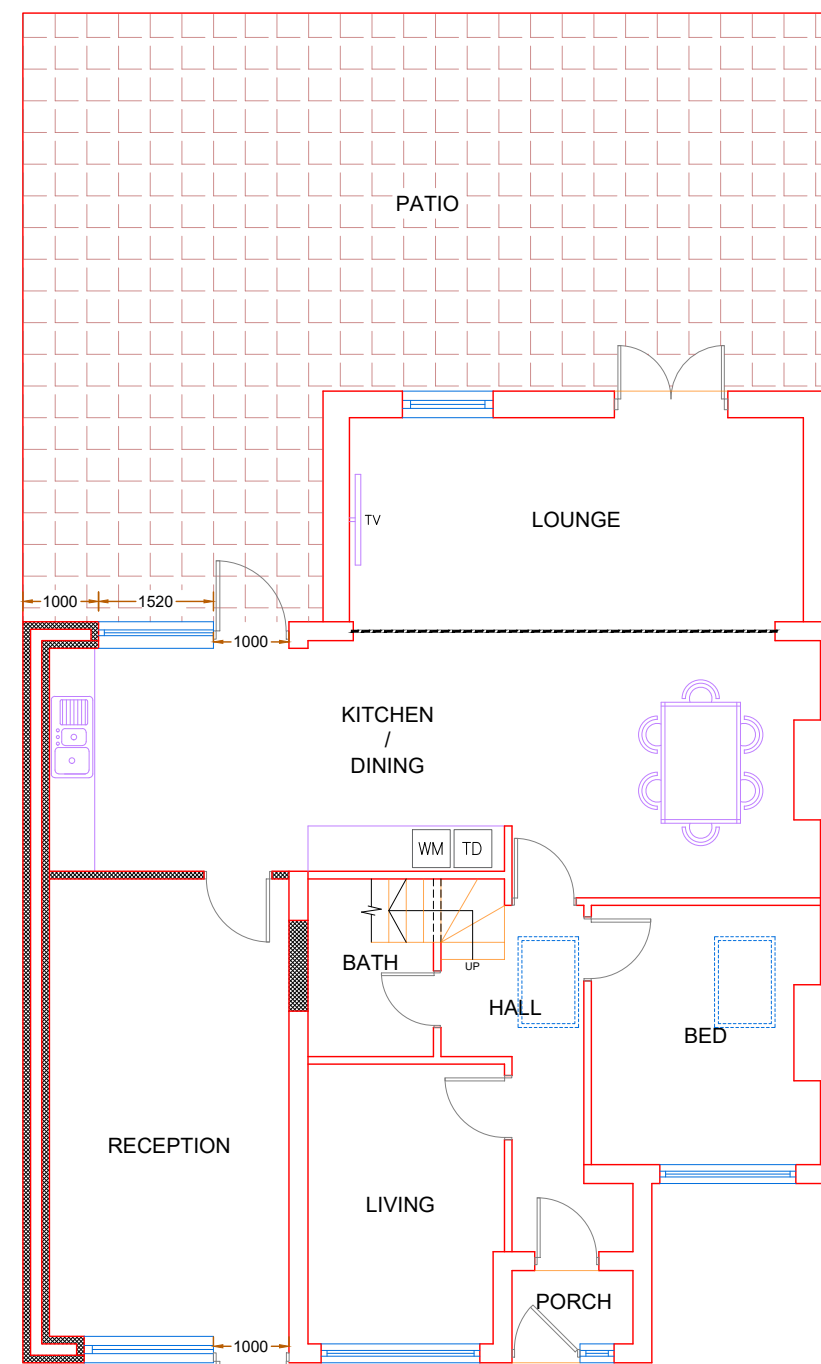

PROPOSED  
GROUND FLOOR PLAN

0 1 2 3 4 5 6 7 8 9 10 [m]



Scale bar 1:100 @ A3

|                                   |                                                            |                             |                                                                                           |                            |
|-----------------------------------|------------------------------------------------------------|-----------------------------|-------------------------------------------------------------------------------------------|----------------------------|
| <b>CLIENT</b>                     | <b>SITE</b><br>12 Filby Road, Chessington, Surrey, KT9 2AG | <b>Date:</b><br>06.04.2024  | <b>HB PLANNING SERVICES</b><br>EMAIL INFO@HBPLANNINGSERVICES.CO.UK<br>CONTACT 02038539648 |                            |
| <b>DRAWING NO:</b><br>202404-HB01 | <b>DRAWING TITLE</b><br>Existing and Proposed Floor Plans  | <b>Scale @ A3:</b><br>1:100 | <b>Rev:</b><br>P01                                                                        | <b>Date:</b><br>06.04.2024 |
|                                   |                                                            | <b>Revision:</b><br>P01     | <b>Notes:</b><br>For Planning Approval                                                    |                            |

