



Front Elevation

Existing & Proposed
Like-for-Like Replacement

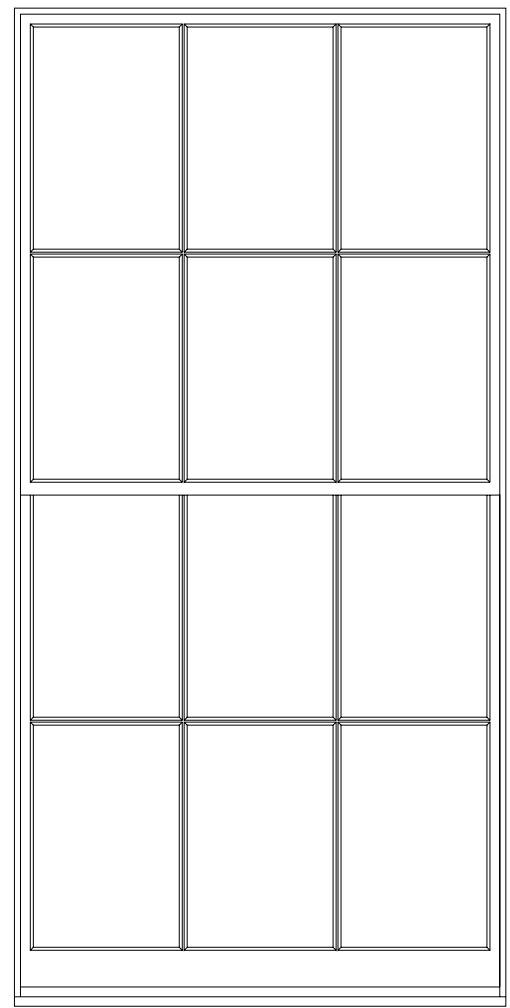


W1 - Lounge

Existing & Proposed
Like-for-Like Replacement

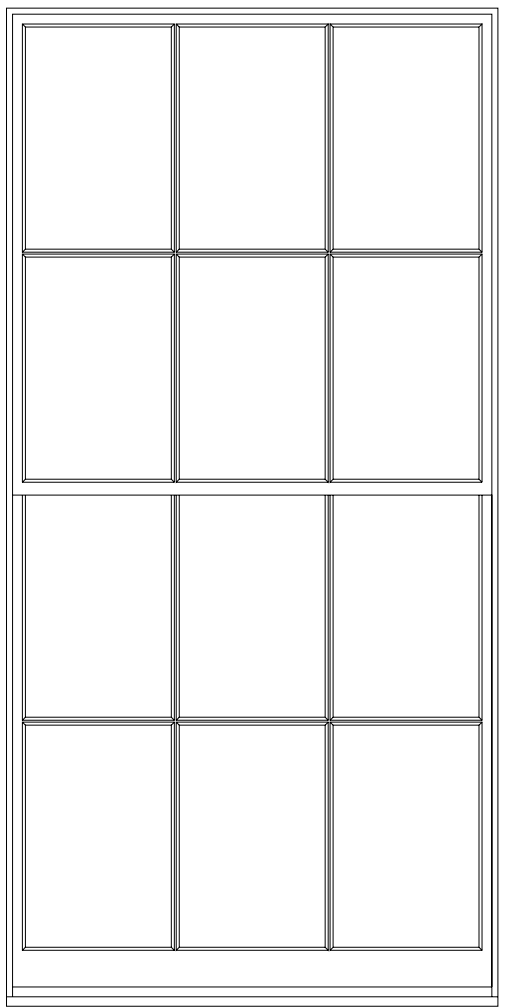


W2 - Lounge

Existing & Proposed
Upper Sash - Refurbish/Reglaze
Lower Sash - Like-for-Like Replacement

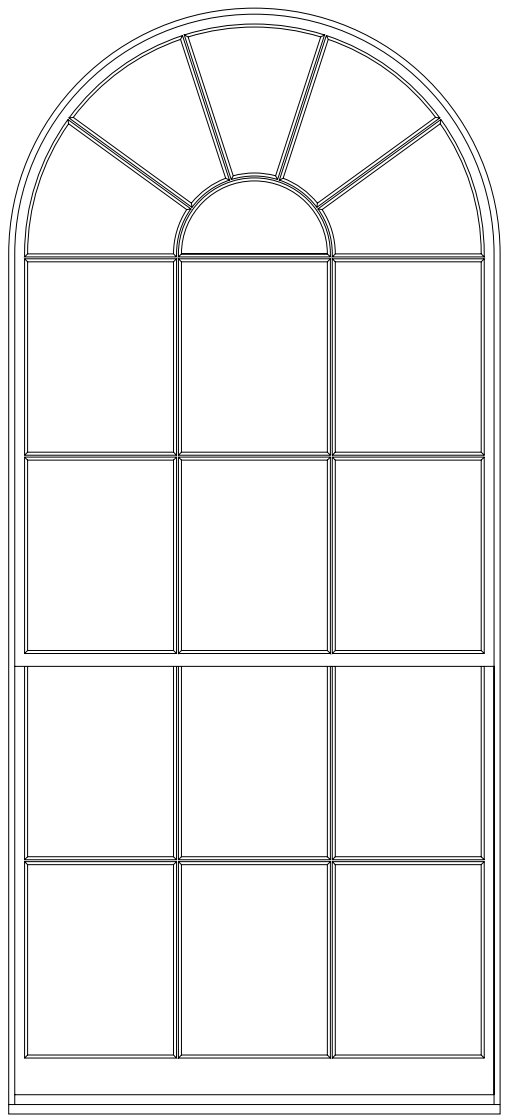


W3 - Study

Existing & Proposed
Like-for-Like Replacement

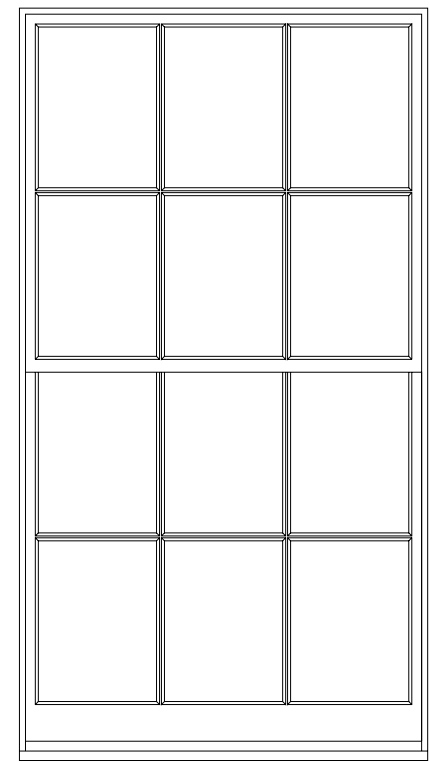


W4 - Front Bed 1

Existing & Proposed
Like-for-Like Replacement

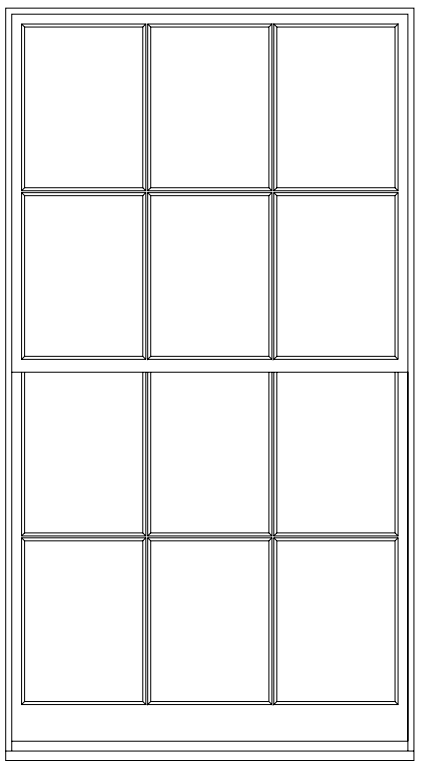


W5 - Front Bed 1

Existing & Proposed
Like-for-Like Replacement

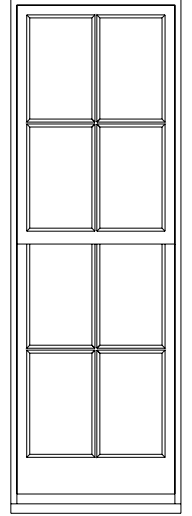


W6 - Front Bed 2

Existing & Proposed
Like-for-Like Replacement


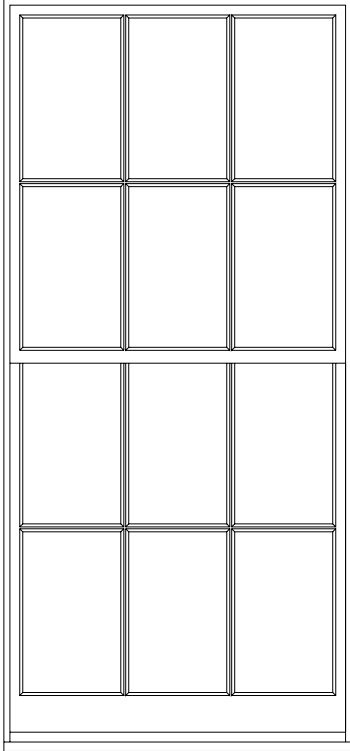


W7 - Front Bed 2

Existing & Proposed
Like-for-Like Replacement

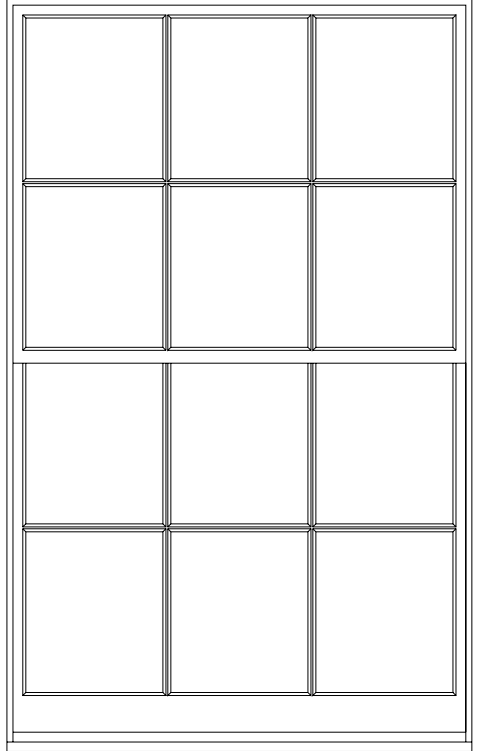

W8 - Front Bed 2

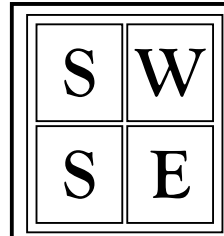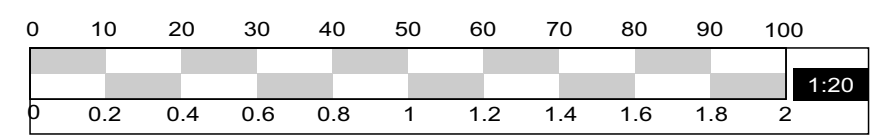

**Sash Window Surveys
Edinburgh**
sashwindowsurveysedinburgh.co.uk
50 Whitelaw Drive, Bathgate, EH48 1RQ

Adria Group Ltd
19 Heriot Row
Edinburgh
EH3 6HP