


**Current Configuration  
(Shop)**

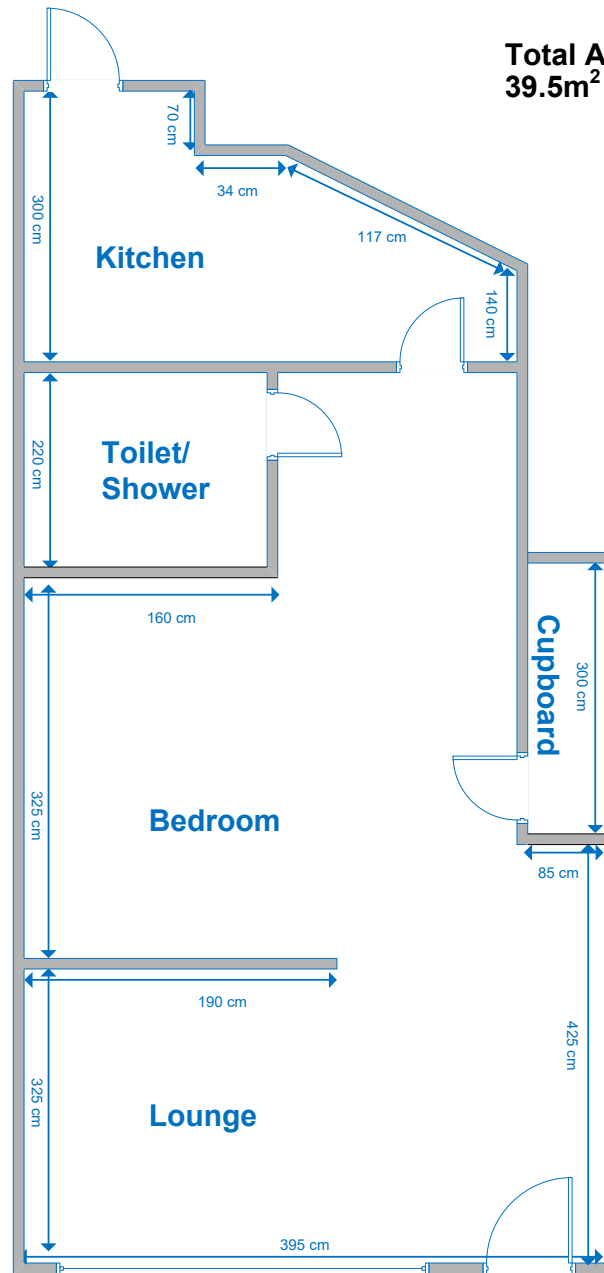

**Proposed Configuration  
(1 Bedroom Flat)**

**Total Area =  
39.5m<sup>2</sup>**

NOTES:

REVISIONS

Rev	Date	Detail	Made	Chk'd	App'd
0	20/04/24	For Comment	MN		

ADDRESS

**305 West End Road,  
Haydock,  
Merseyside,  
WA11 0AX**

DRAWING TITLE

**Existing & Proposed  
Ground Floor Layout**

SCALE

Not to Scale. All Measurements are internal.

Rev

0

This drawing is not to be used in whole or part other than for the intended purpose and project as defined on this drawing.