

Existing Ground Floor Plan  
Scale: 1:100



Existing Side Elevation  
Scale: 1:100




Existing Rear Elevation  
Scale: 1:100



Existing Side Elevation  
Scale: 1:100

DO NOT SCALE FROM DRAWING.  
ALL DIMENSIONS TO BE CHECKED ON SITE PRIOR TO ANY WORK.  
DRAWINGS ARE NOT TO BE USED FOR CONSTRUCTION PURPOSES.

To check this drawing has been printed to the intended  
scale this bar should be 50mm Long

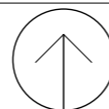

Proposed Development at:  
Yew Tree Farm, Copyholt Lane, Stoke Prior, B60 3AZ  
PLANNING ISSUE

Existing Plans and Elevations  
Scale: 1:100 @ A3