



**EXISTING FRONT ELEVATION**



**EXISTING NORTH ELEVATION**




**EXISTING REAR ELEVATION**




**EXISTING SOUTH ELEVATION**

GENERAL NOTES:  
 UNLESS OTHERWISE NOTED ALL DIMENSIONS ARE GIVEN IN MILLIMETRES  
 ALL DIMENSIONS MUST BE VERIFIED ON SITE BEFORE THE COMMENCEMENT OF WORK OR THE FABRICATION OF ANY ITEM. DISCREPANCIES MUST BE REPORTED TO THE ARCHITECT  
 THIS DRAWING IS NOT FOR CONSTRUCTION – FOR CDM AND BUILDING REGULATIONS COMPLIANT DETAILS CONTACT TURQUOISE NOISE LTD.  
 THIS DRAWING AND DESIGN REMAINS THE COPYRIGHT OF TURQUOISE NOISE LTD. AND MAY NOT BE REPRODUCED WITHOUT PERMISSION

Weltech Business Centre  
 Ridgeway, Welwyn Garden City AL7 2AA  
 mail@turquoisenoise.com 07808 294467

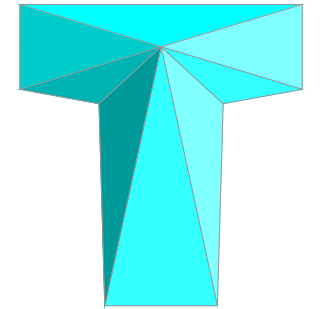

**TURQUOISENOISE.COM**  
 architecture for your home

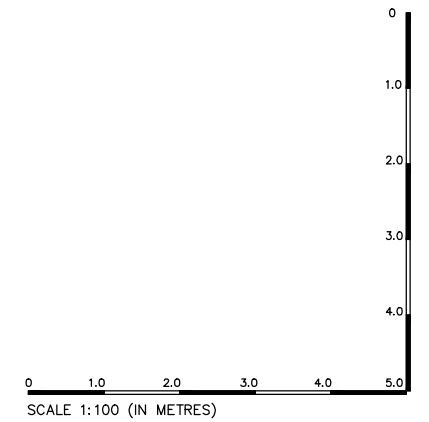

Date of this revision: -

drawn by:	drawn date:	scale:
MR	MAY 24	1:100 @ A3

project:  
 CLEFT OAK, HOLLYBUSH CLOSE  
 POTTEN END HP4 2SN  
 client:  
 MS A GHAITH

dwg title:  
 EXISTING ELEVATIONS

dwg no: 3526 PL 02	rev: -
-----------------------	-----------