




PROPOSED FRONT

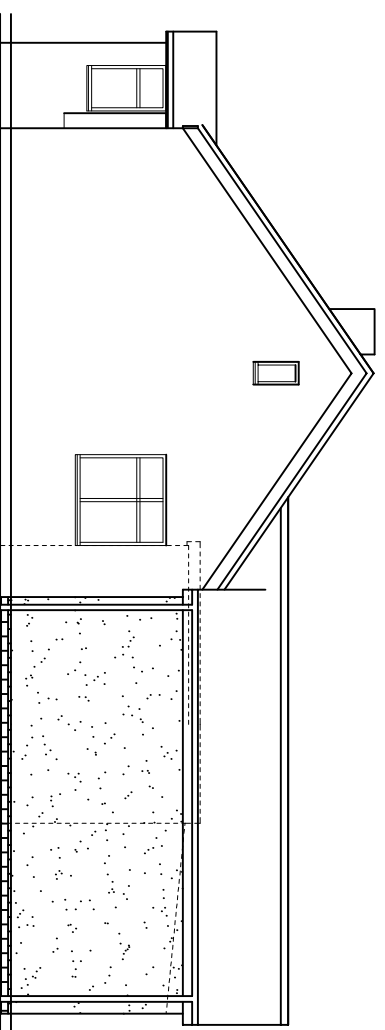


PROPOSED SIDE

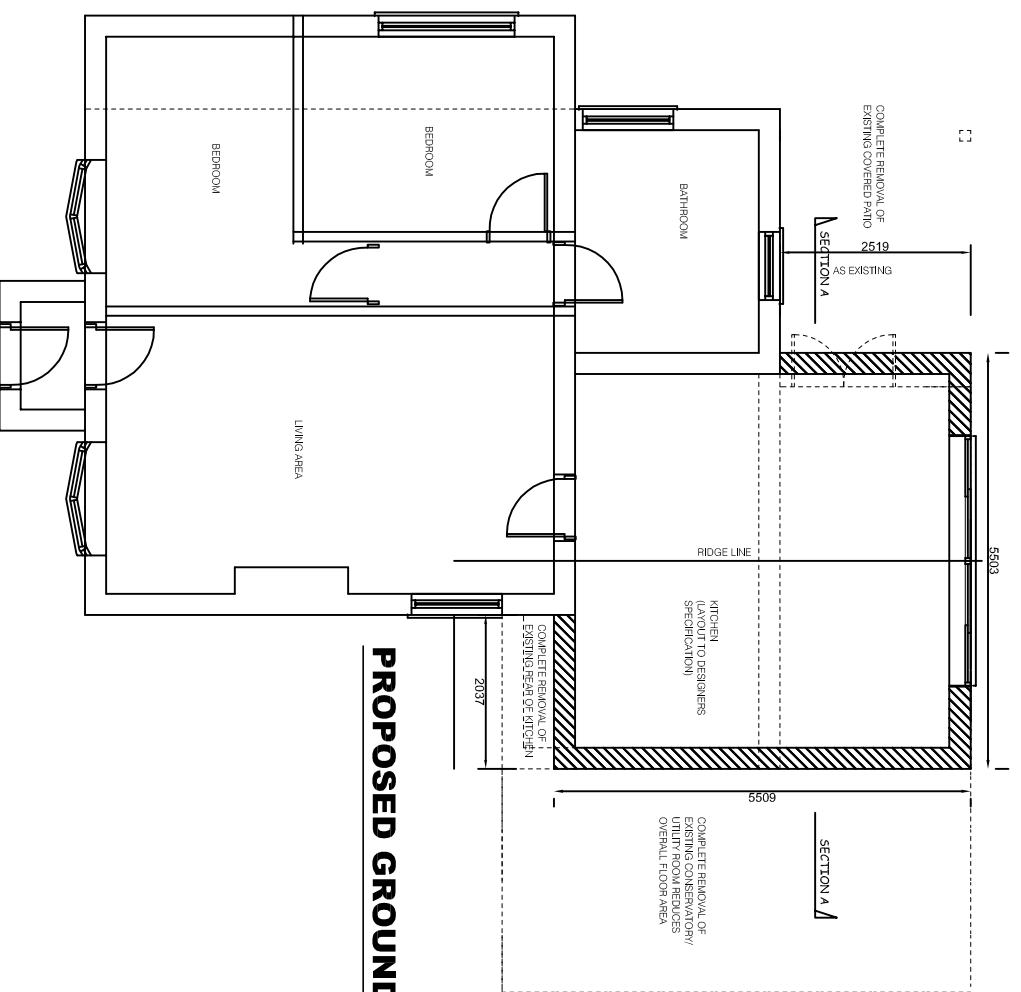

PROPOSED GROUND

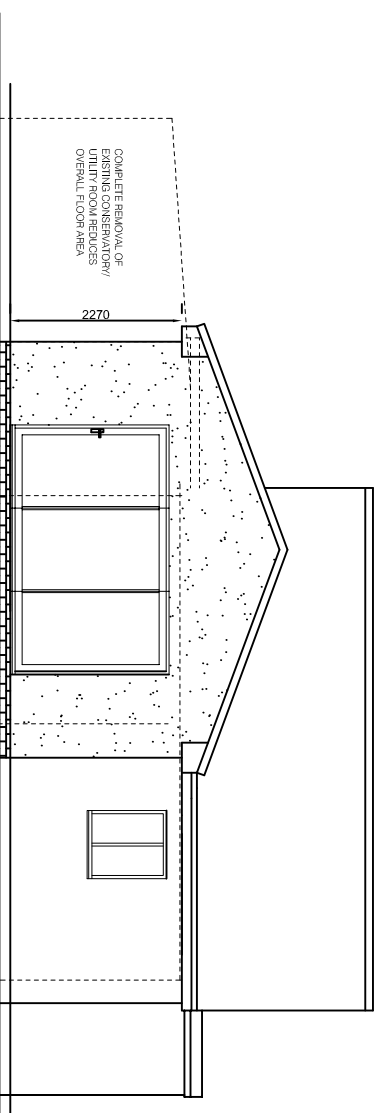

PROPOSED REAR

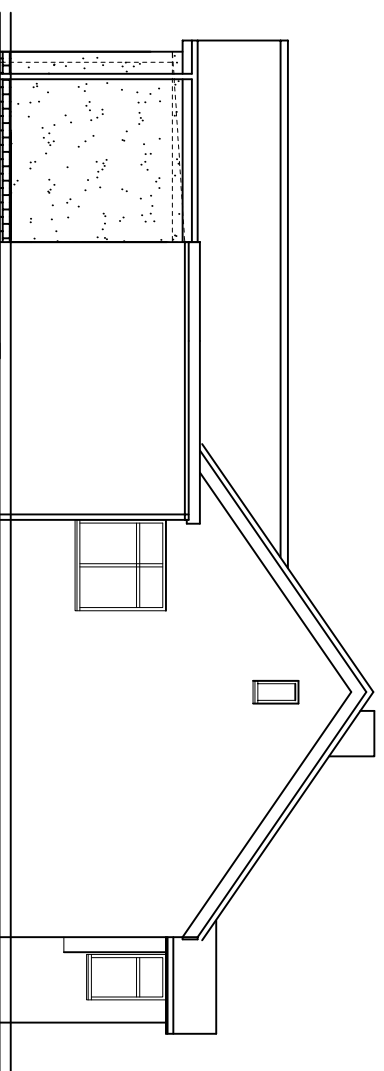

PROPOSED SIDE