




0m 1m 3m 5m 10m 15m
Scale Bar: 1:100

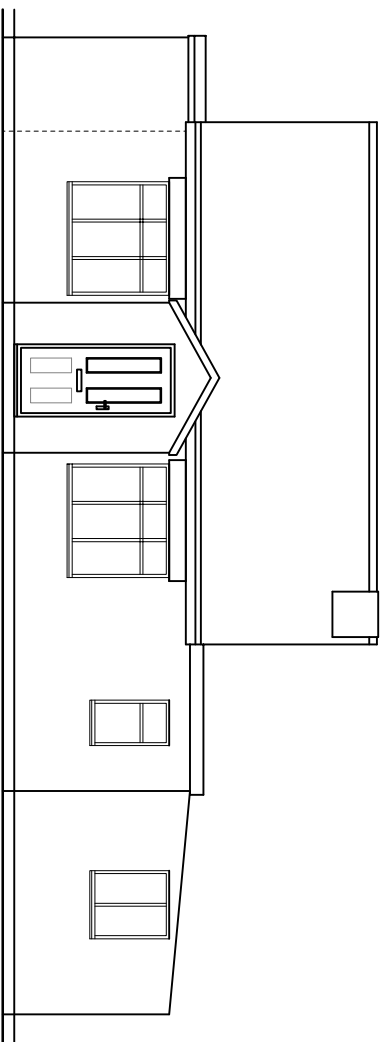


EXISTING FRONT

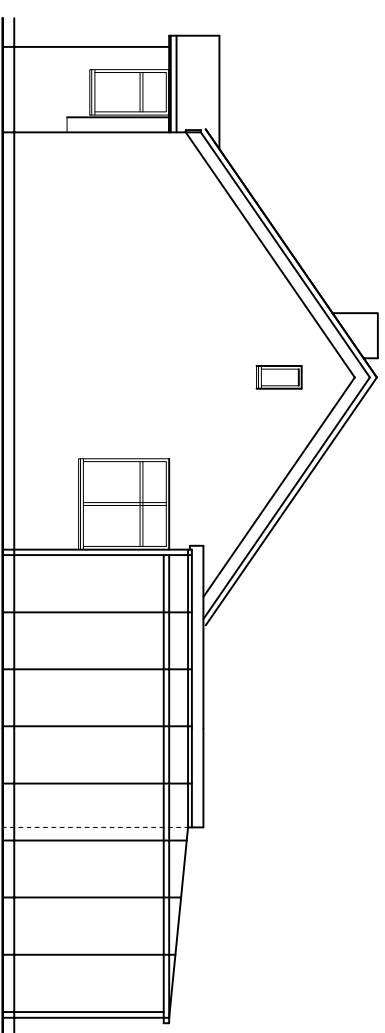


EXISTING SIDE

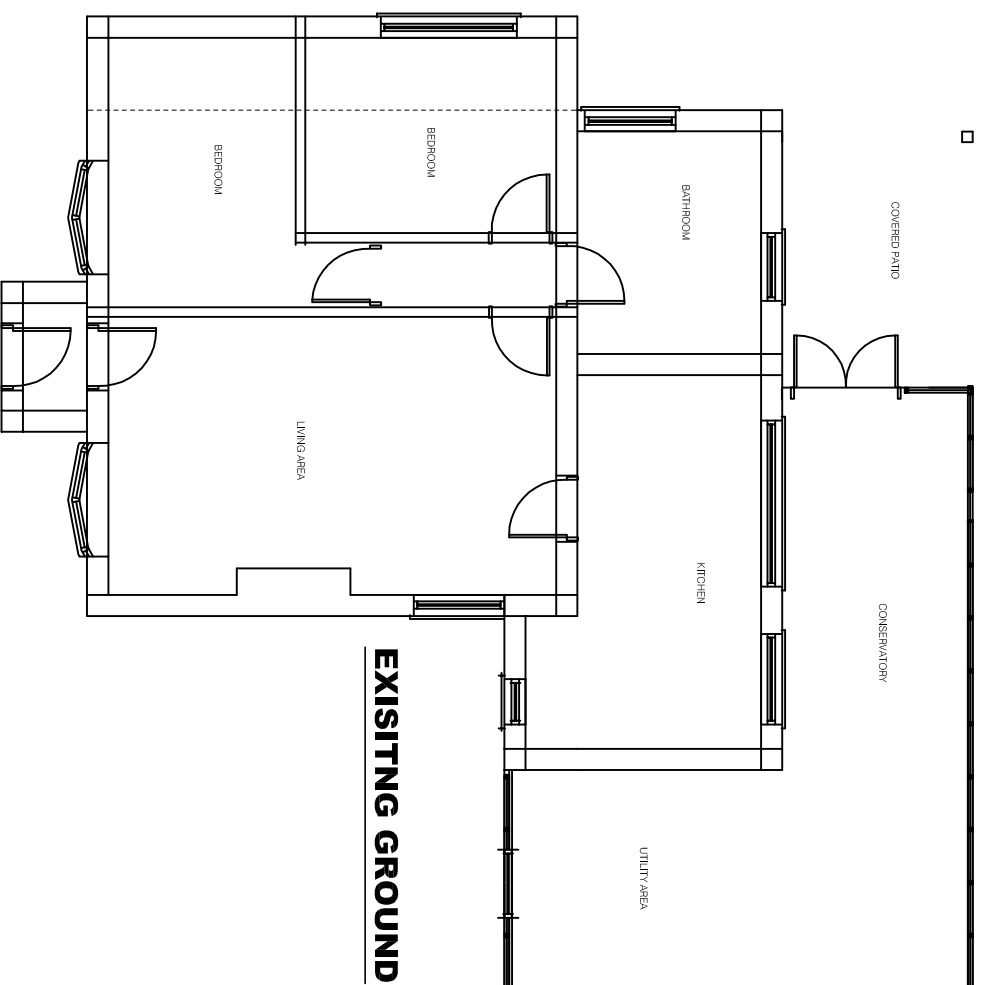

EXISTING GROUND

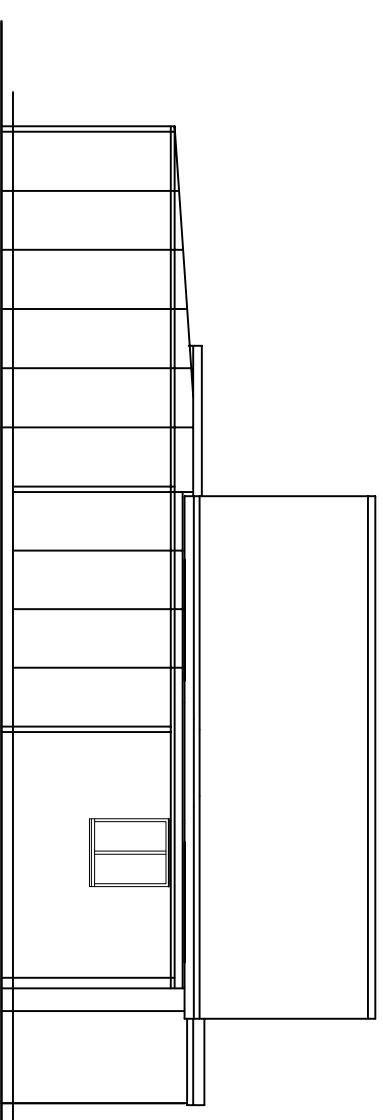

EXISTING REAR

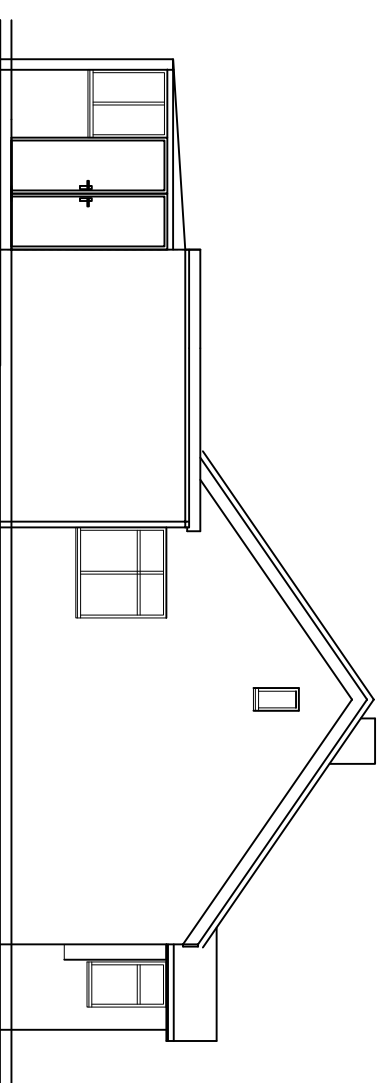

EXISTING SIDE