


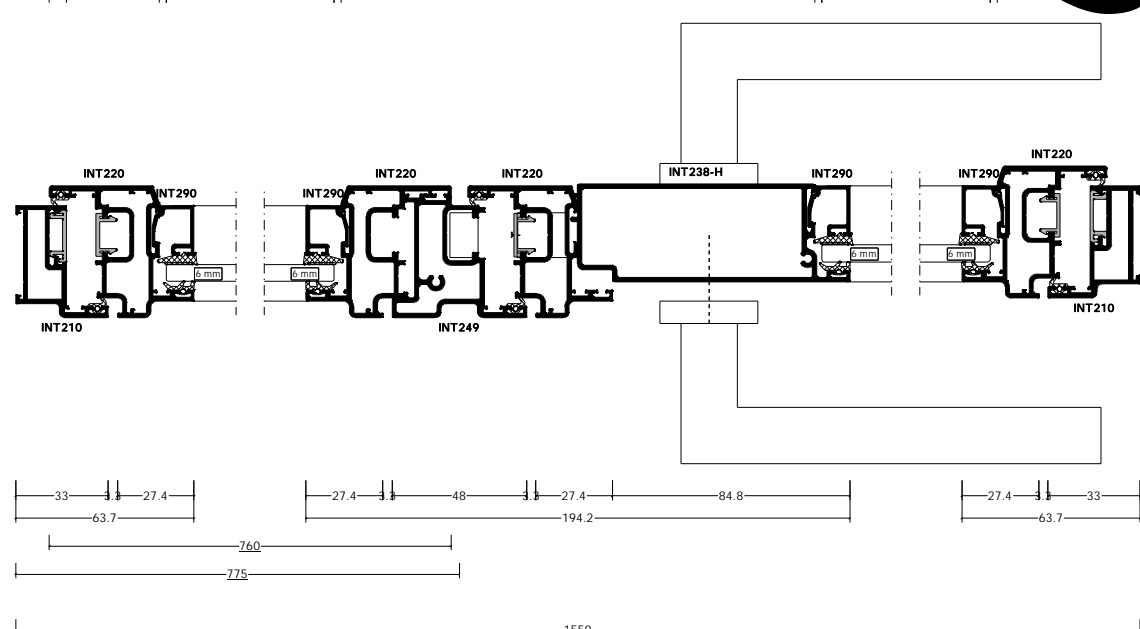
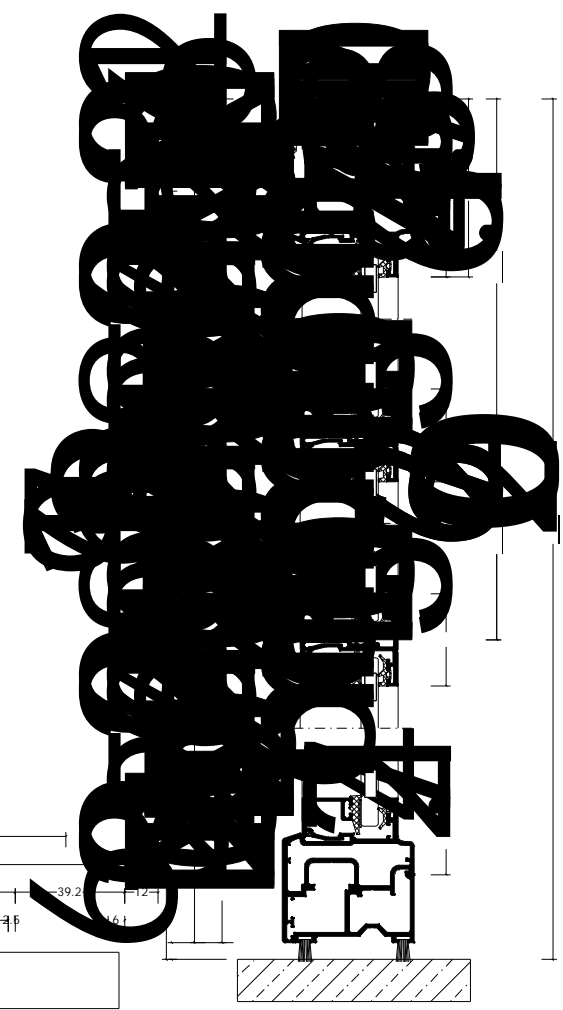


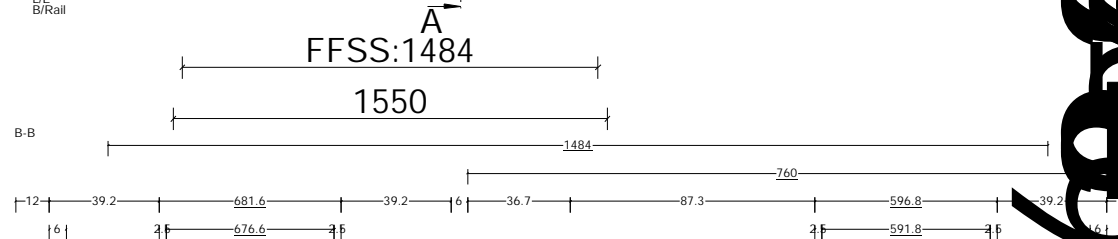


Pos. 002, Quantity: 1  
 Job: The Pump House  
 System: SMA ALUSPACE (BETA) Sliding Door INT218 Standard  
 Exterior View

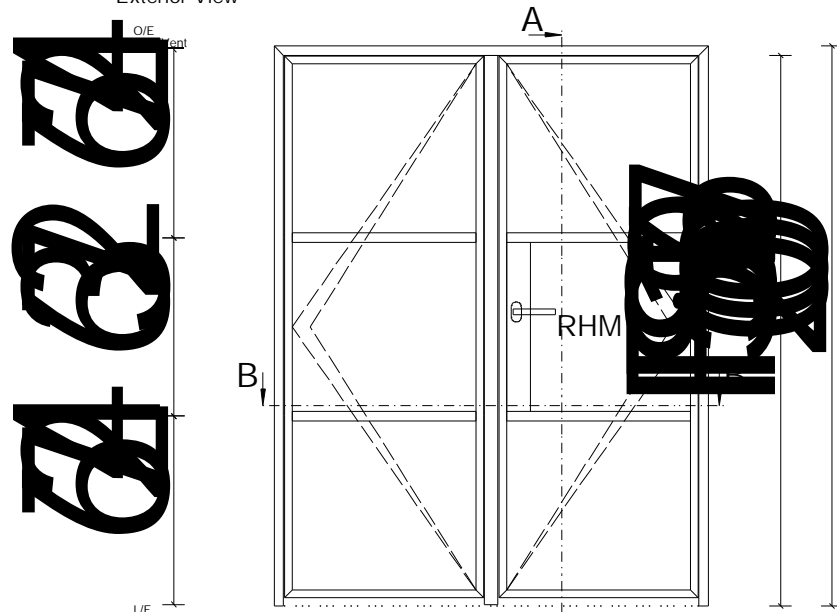


Pos. 003, Quantity: 1  
 Job: The Pump House  
 System: SMA Alitherm Heritage Square (W20171)  
 Exterior View

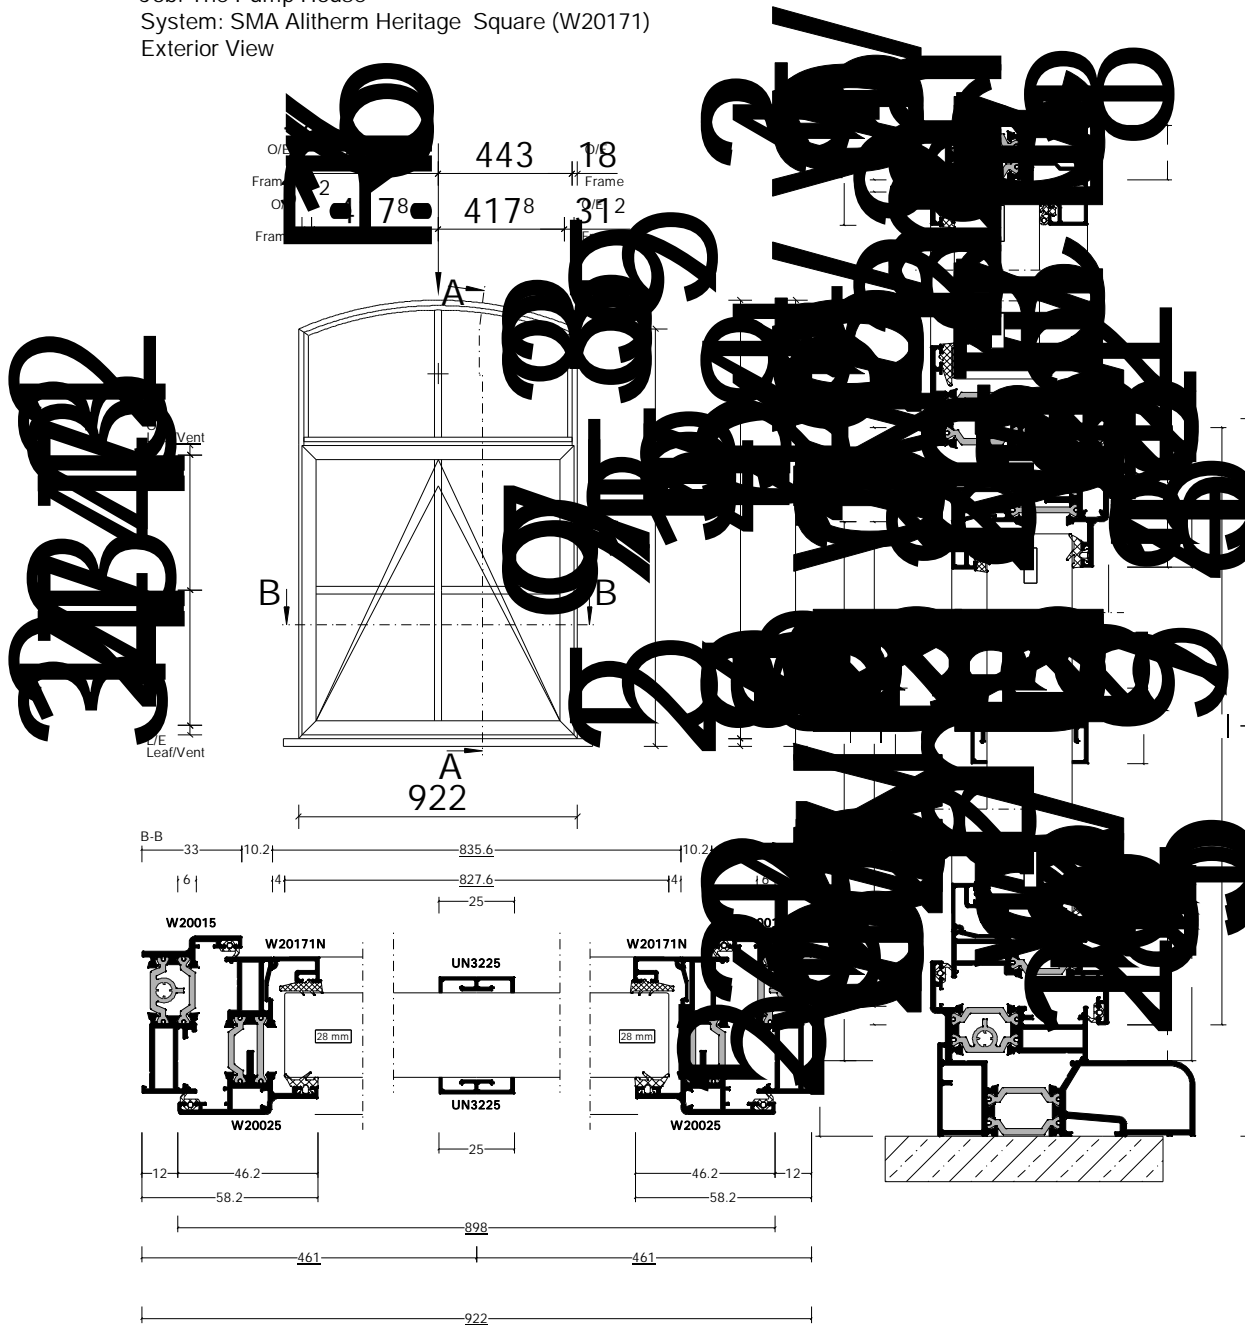


Pos. 004, Quantity: 1  
 Job: The Pump House  
 System: SMA Alitherm Heritage Square (W20171)  
 Exterior View

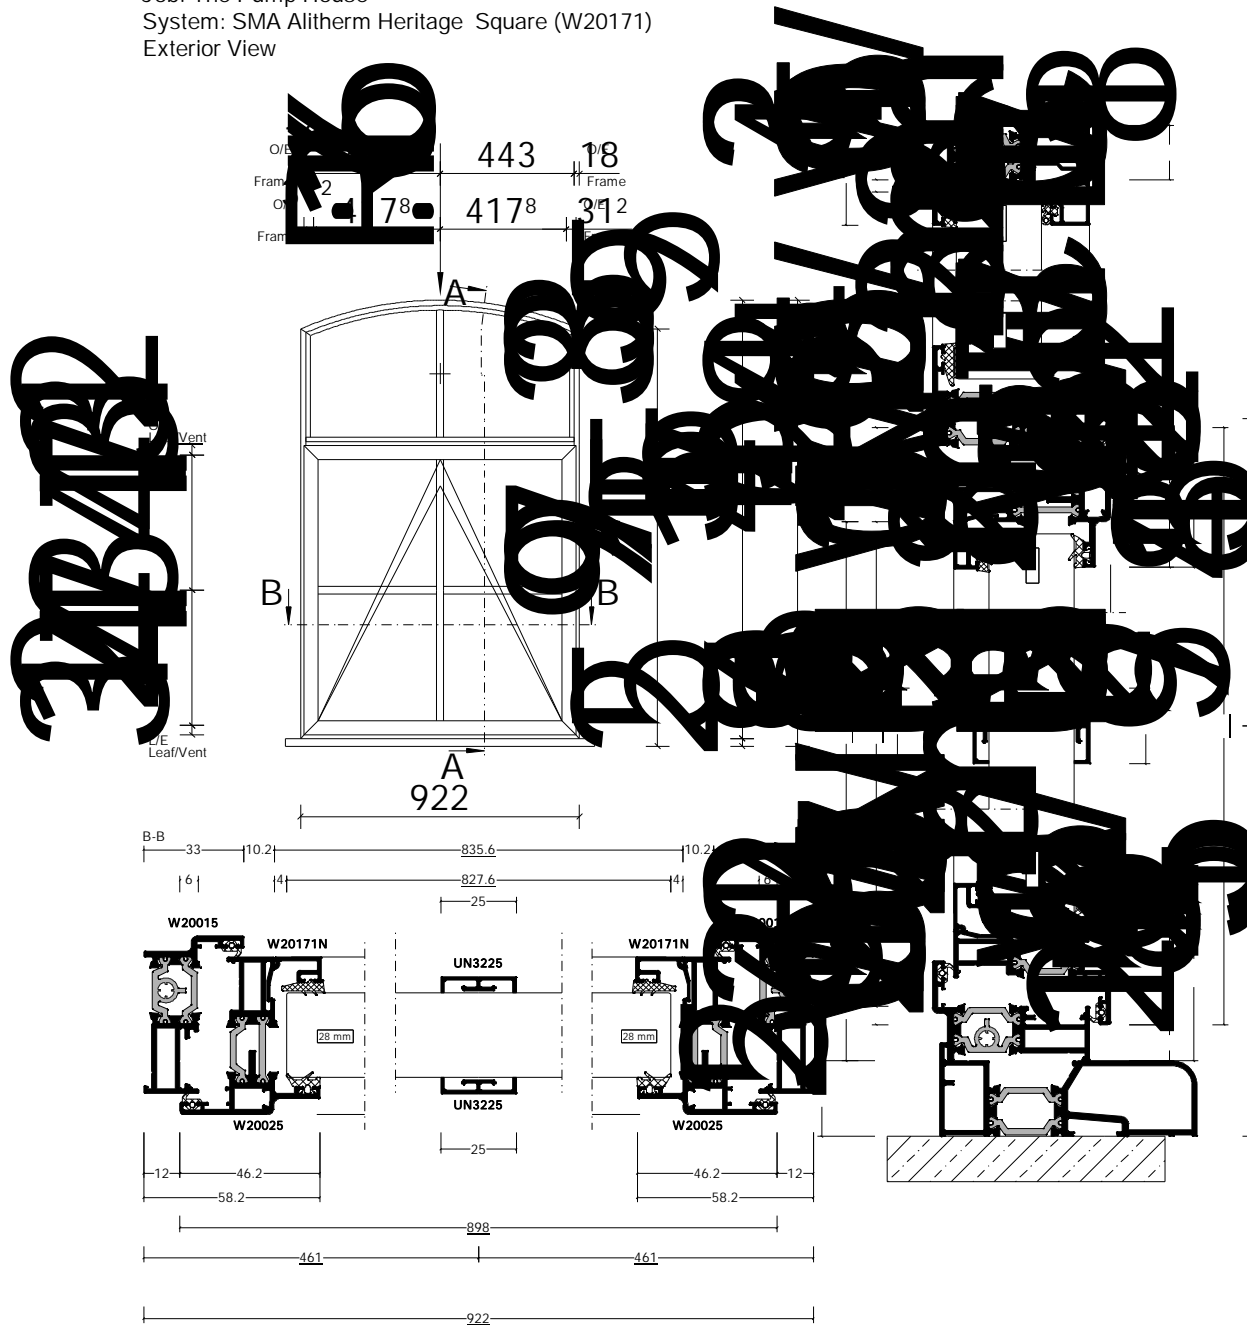


Pos. 005, Quantity: 1  
 Job: The Pump House  
 System: SMA Alitherm Heritage Square (W20171)  
 Exterior View

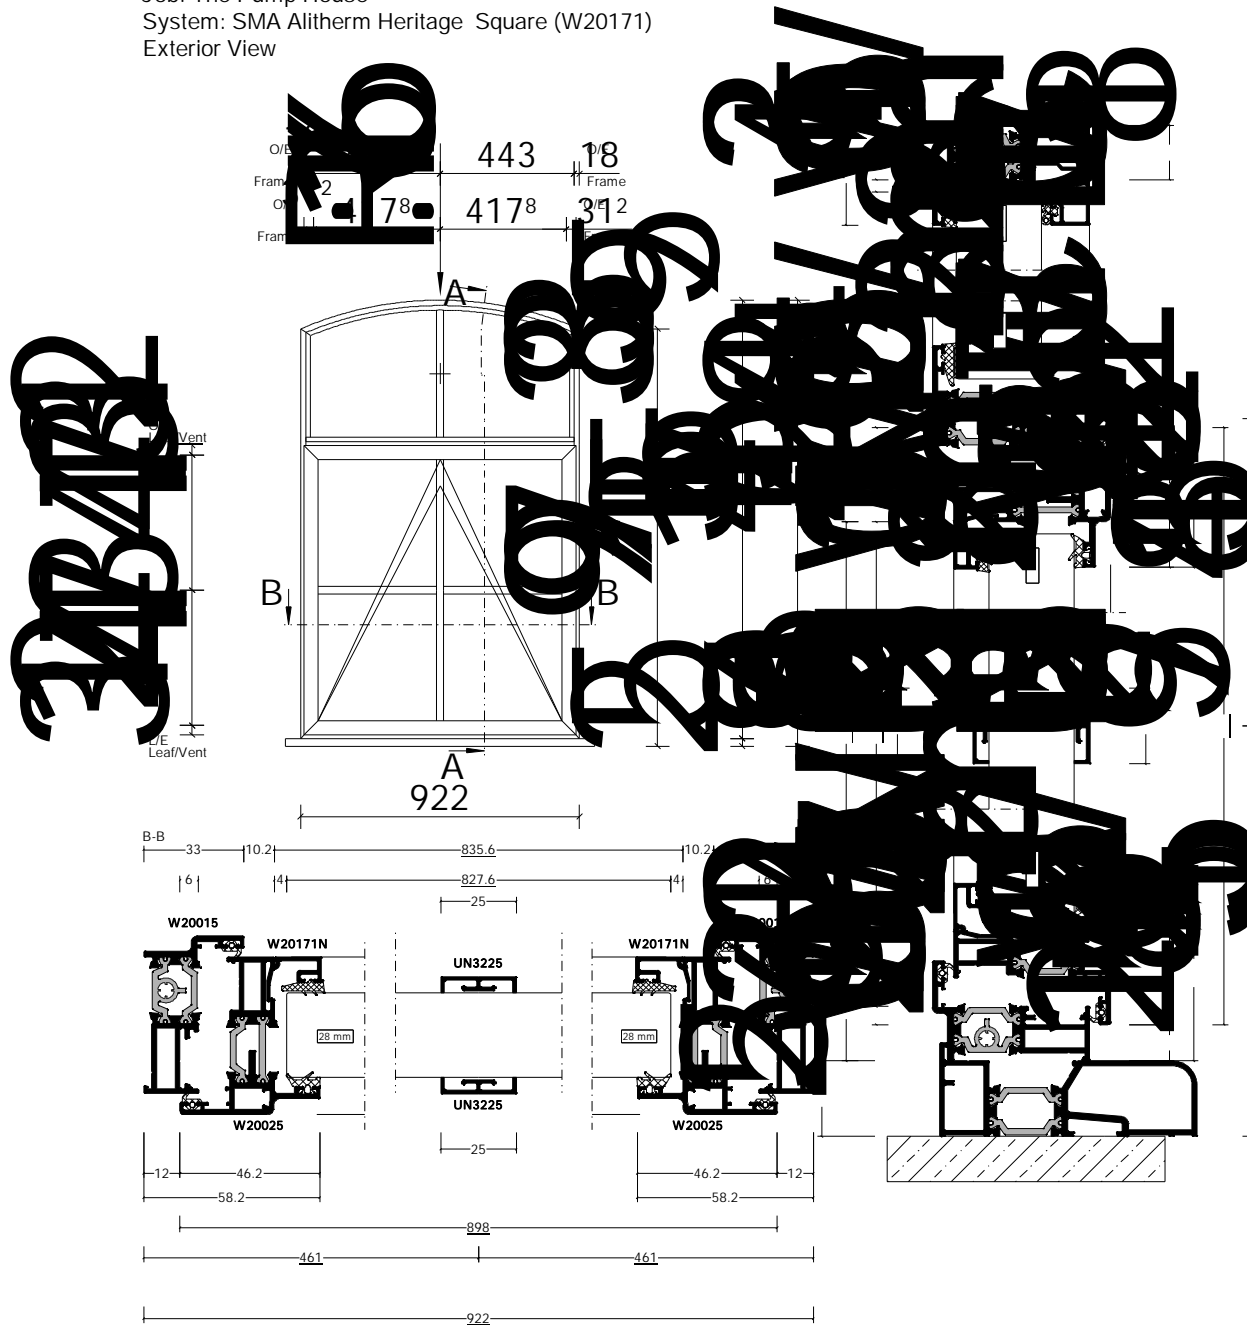


Pos. 006, Quantity: 1  
 Job: The Pump House  
 System: SMA Alitherm Heritage Square (W20171)  
 Exterior View

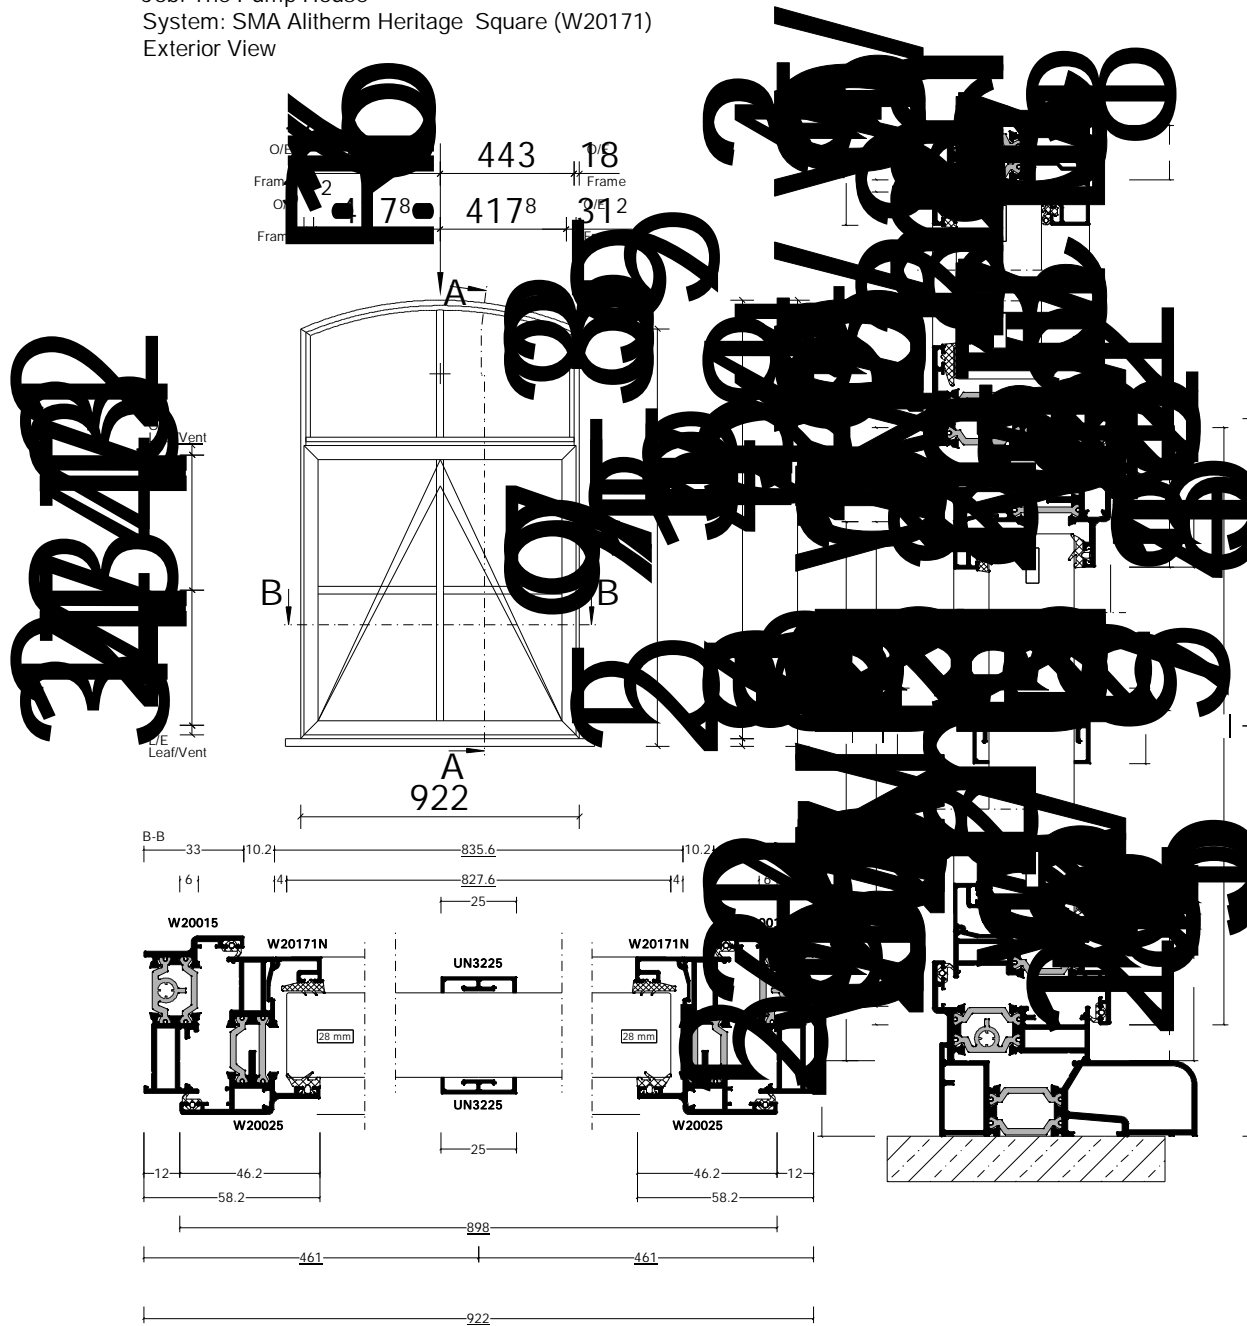

Pos. 007, Quantity: 1  
 Job: The Pump House  
 System: SMA Alitherm Heritage Square (W20171)  
 Exterior View

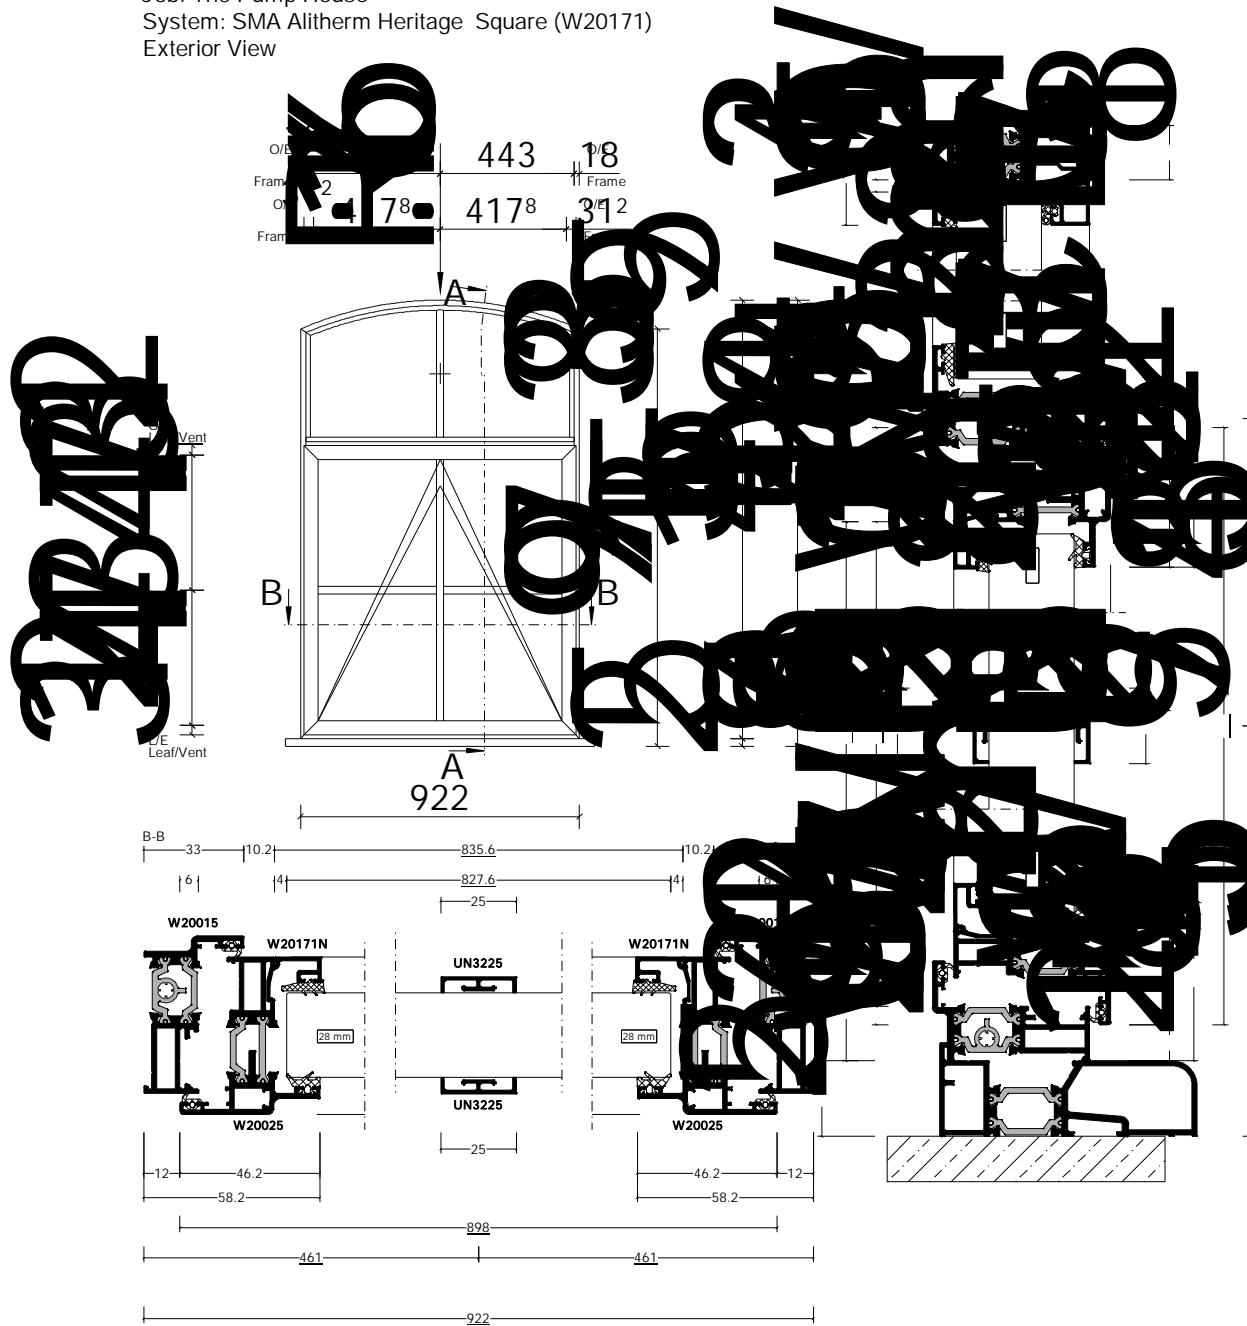


Pos. 008, Quantity: 1  
 Job: The Pump House  
 System: SMA Alitherm Heritage Square (W20171)  
 Exterior View

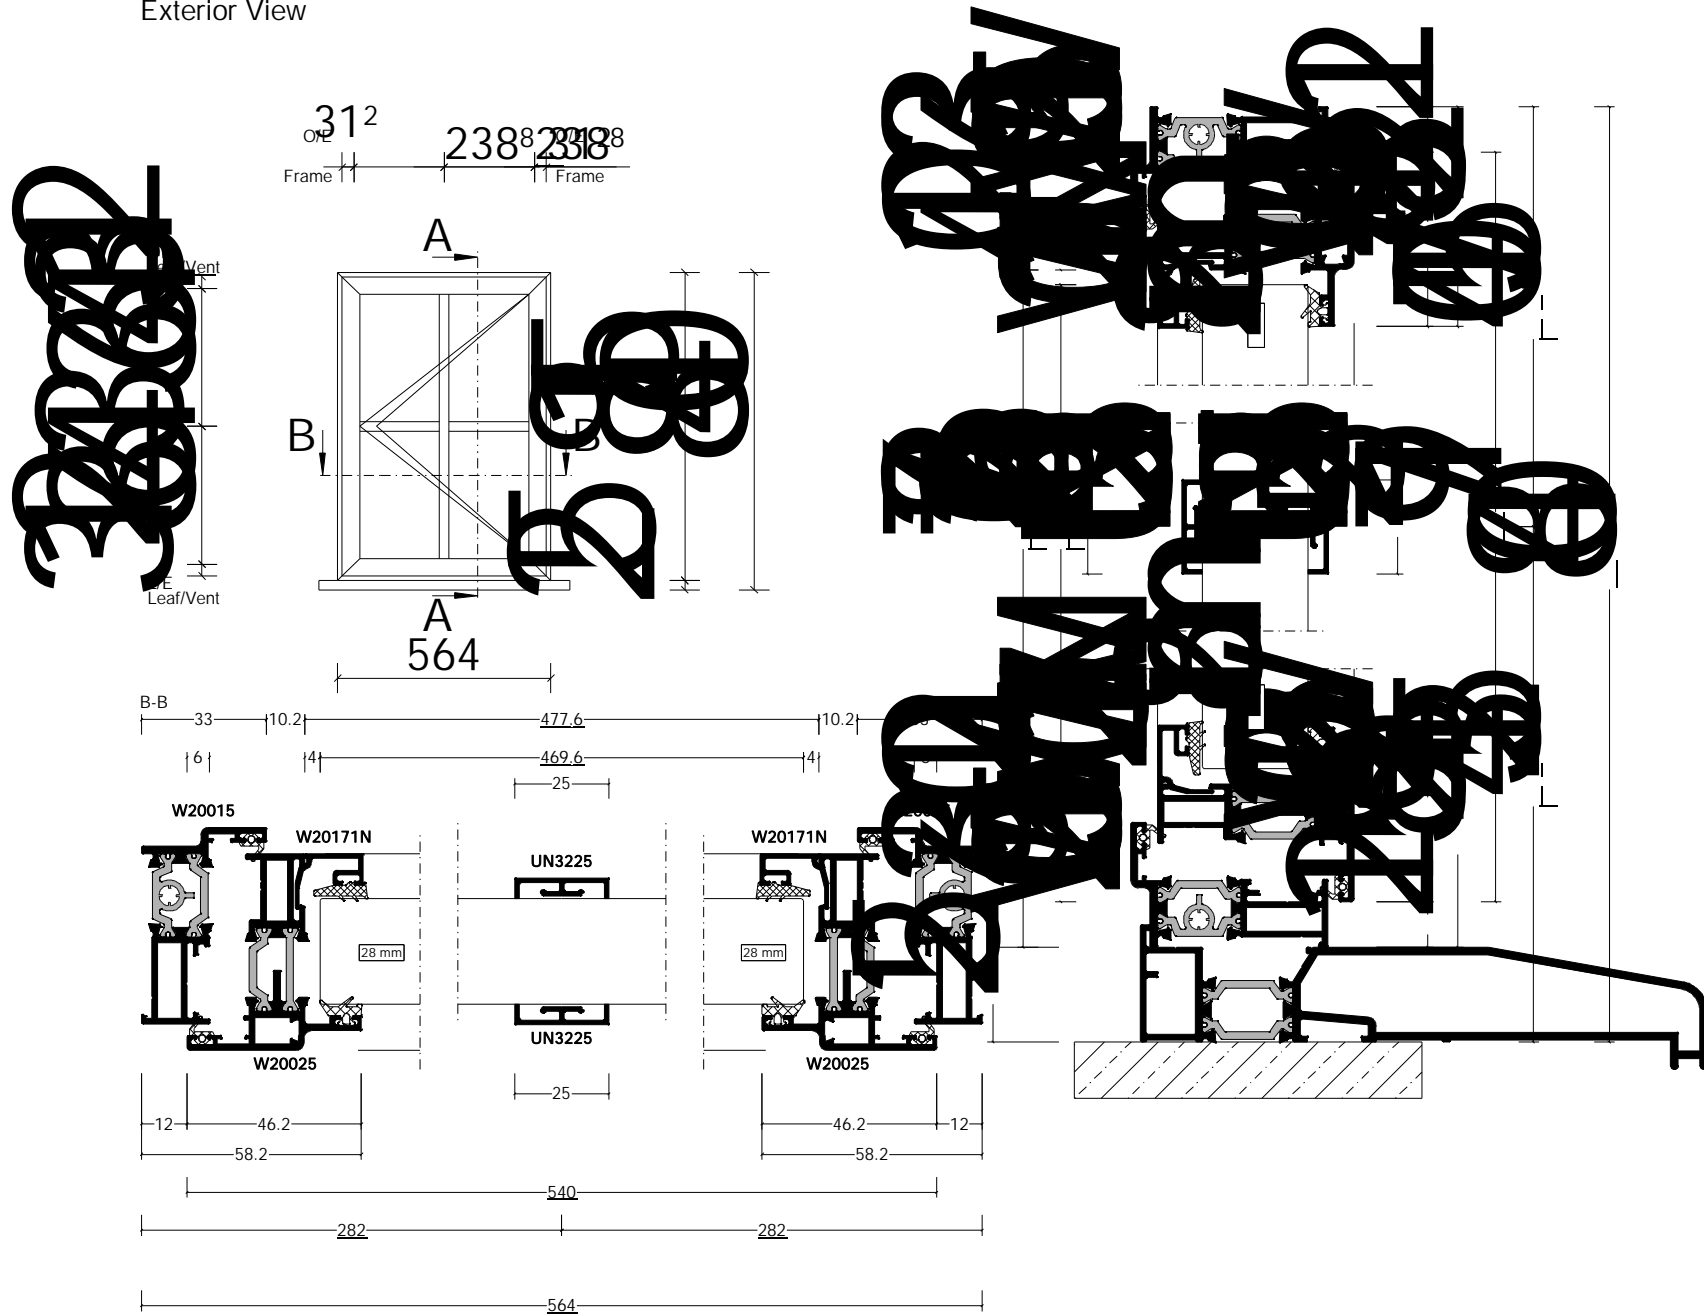



Pos. 009, Quantity: 1  
Job: The Pump House  
System: SMA Alitherm Heritage Square (W20171)  
Exterior View

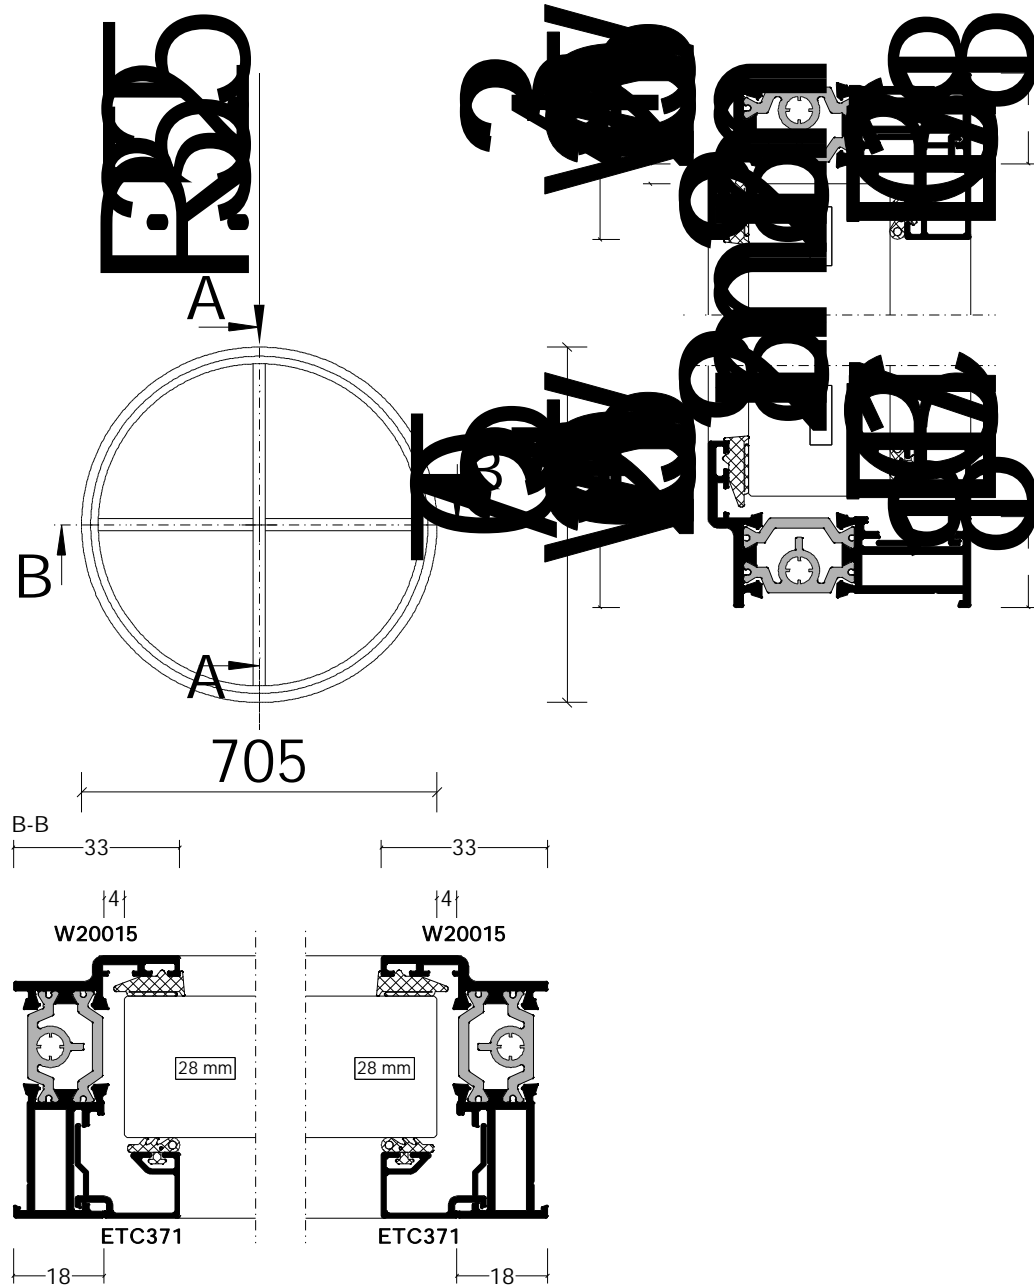

Pos. 009 - Copy, Quantity: 1  
Job: The Pump House  
System: SMA Anthem Heritage Square (W20171)  
Exterior View

