



GROUND FLOOR
GIA 224.0 SQM (EXCL. GARAGE)
TOTAL GIA 302.5 SQM

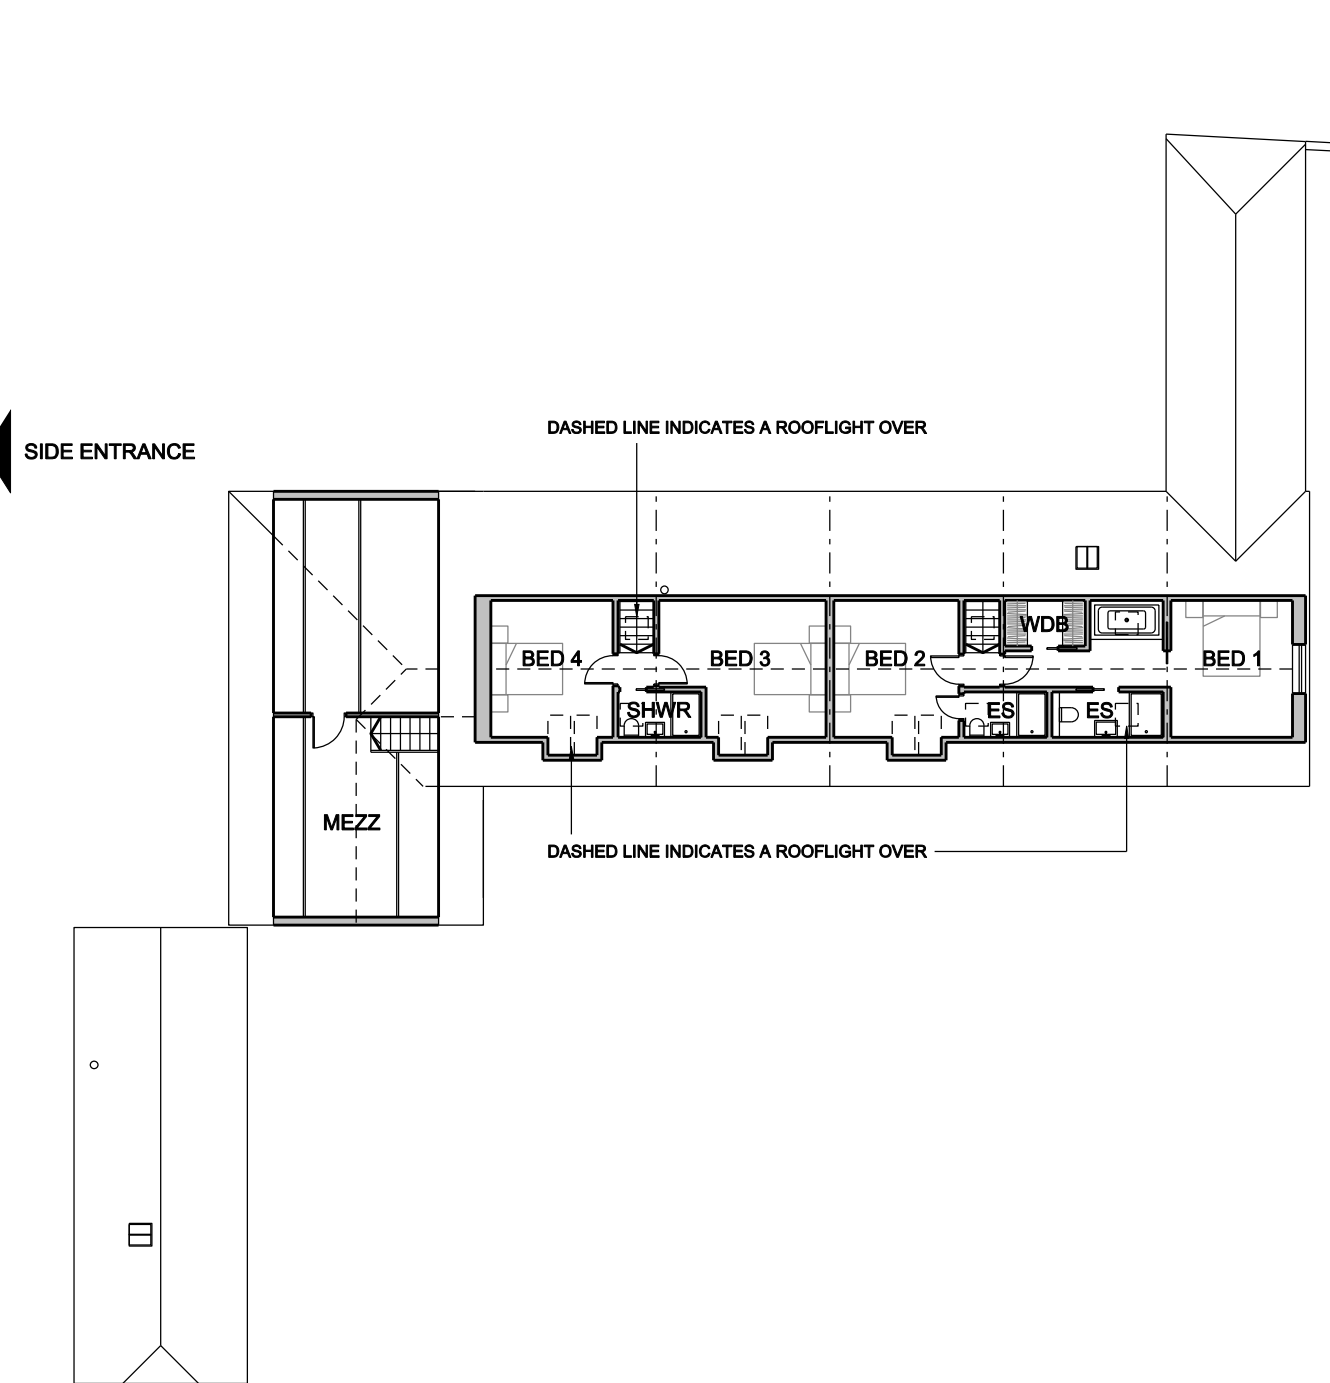

FIRST FLOOR
GIA 78.5 SQM (EXCL. GARAGE MEZZ)

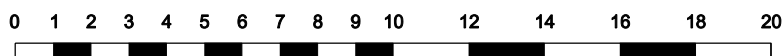

| | | | |
|---|----------|---------|----|
| D | 07.05.24 | UPDATED | SD |
| C | 01.05.24 | UPDATED | SD |
| B | 04.04.24 | UPDATED | SD |
| A | 12.10.23 | UPDATED | SD |

| REVISIONS | | | |
|-----------|----------|-------|---------|
| SCALE | DATE | DRAWN | CHECKED |
| 1:200 | 20.09.23 | SD | SD |

PROJECT
RAMHURST BARNES
POWDER MILL LANE
LEIGH

DRAWING
PROPOSED FLOOR PLANS

Trinity House, Church Road, Tunbridge Wells TN11 1AG
+44 (0) 207 205 4994 info@zdarchitects.com



DRAWING No. **22010-P-007** REV **D**