
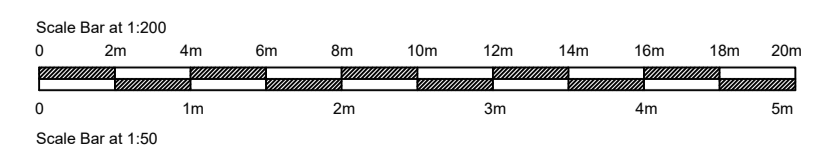


Notes:
Do not scale except for planning purposes only.
Report all discrepancies, errors and omissions.
Verify all dimensions on site before commencing any work on site or preparing shop drawings.
All materials, components and workmanship are to comply with the relevant British Standards, Code of Practice, and appropriate manufacturers recommendations that from time to time shall apply.
For all specialist work, see relevant specialist manufacturers drawings.
This drawing and design are copyright of Andrew Wells Architectural Planning & Design Ltd.

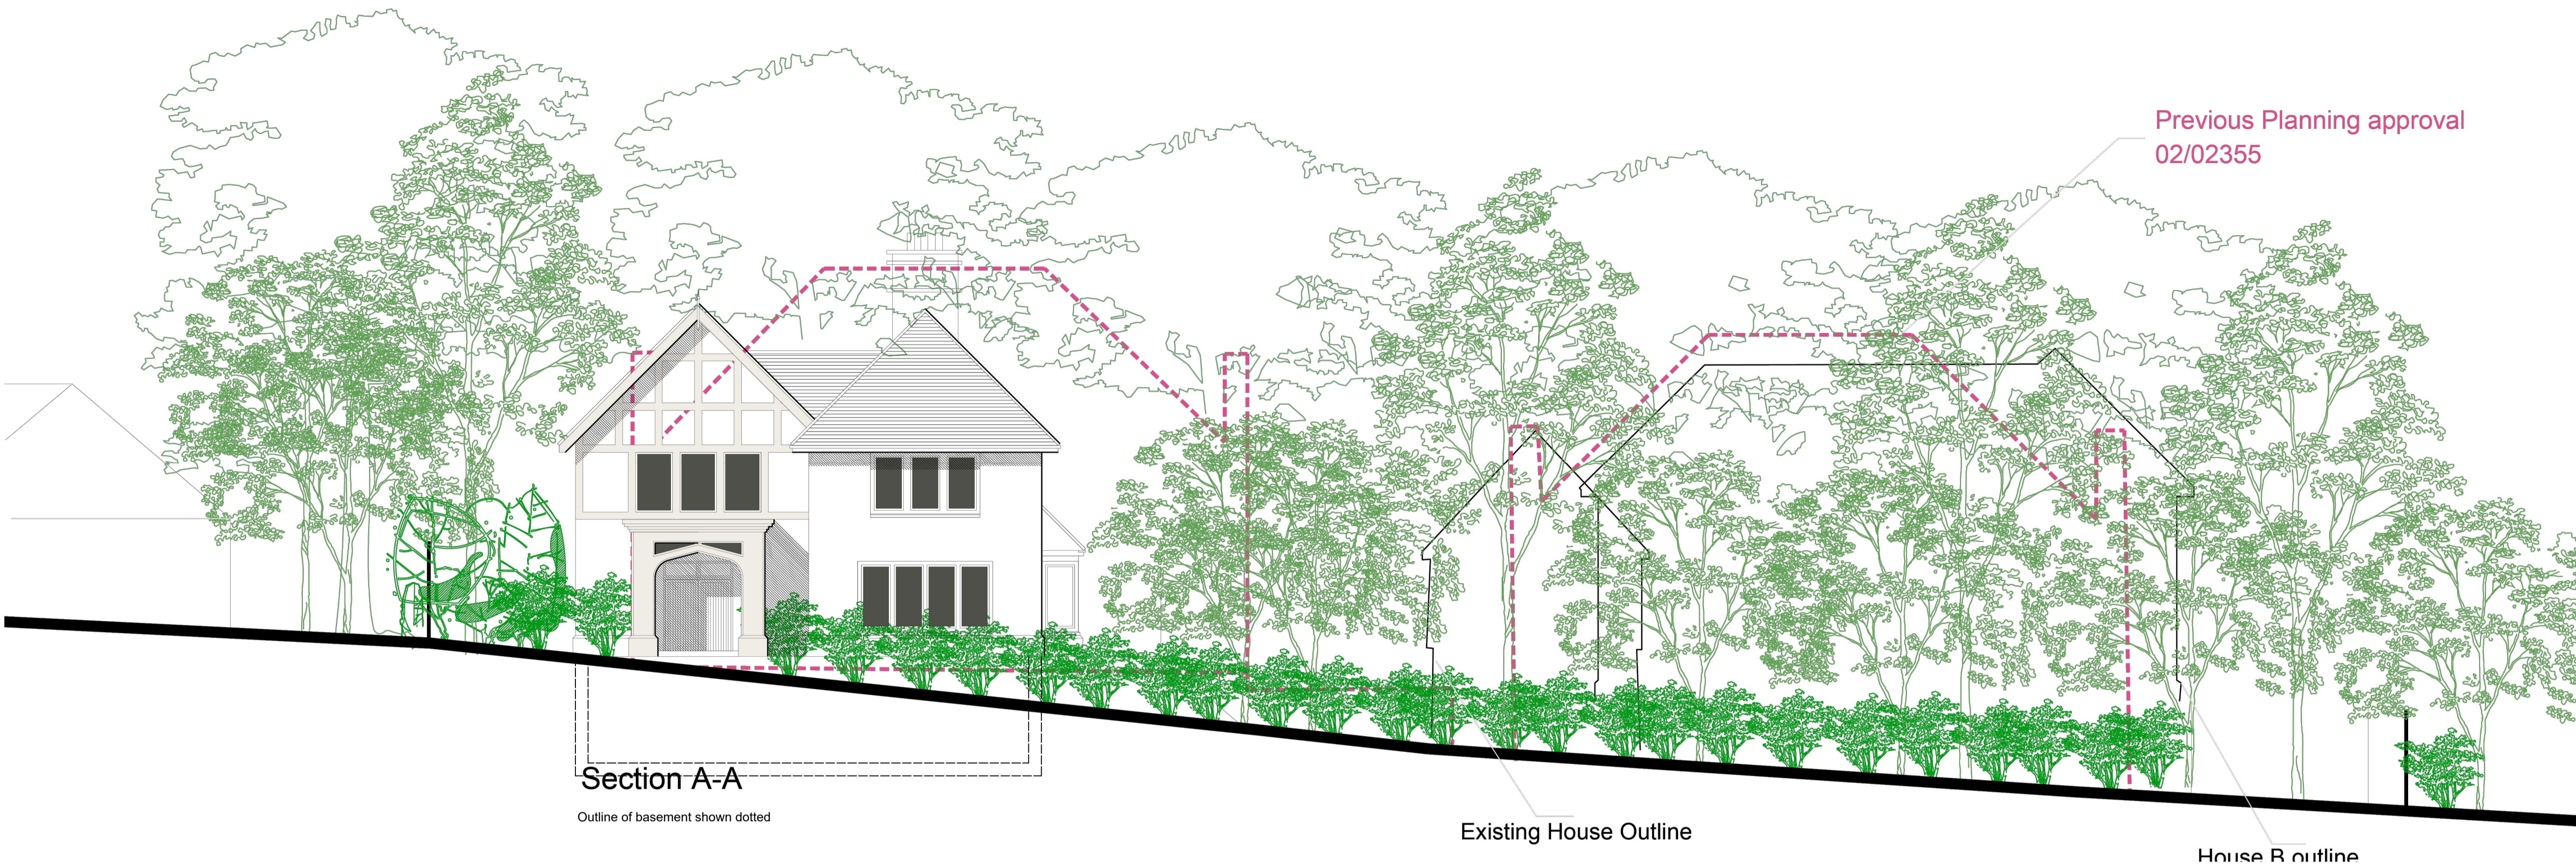

Rev.	Date	Detail
Status Planning		
Client Portman Homes		
ANDREW WELLS Architectural Planning & Design Hollywood House, 75 Hollywood Lane, Rochester, Kent, ME3 6AR Tel: 01634 786728 Mob: 07535 621806 e-mail: andy@wellsdesign.co.uk		
Project Title Chance Cottage, 104 Oakhill Road, Sevenoaks, Kent, TN13 1NU		
Drawing Title House Type A - Part Site Layout and Site Section A- A		
Scale 1:100	Date May 24	Drawn AW
Contract No.	Drawing No. PL / 755 / 11	Rev.