


THE CONTRACTOR SHALL VERIFY ALL DIMENSIONS AND LEVELS ON SITE AND REPORT ANY ERRORS/ DISCREPANCIES TO THE ARCHITECT

**NOTES:**


|           |       |
|-----------|-------|
| revision: | date: |
|           |       |

**KEY**

- Existing Walls
- Proposed Walls

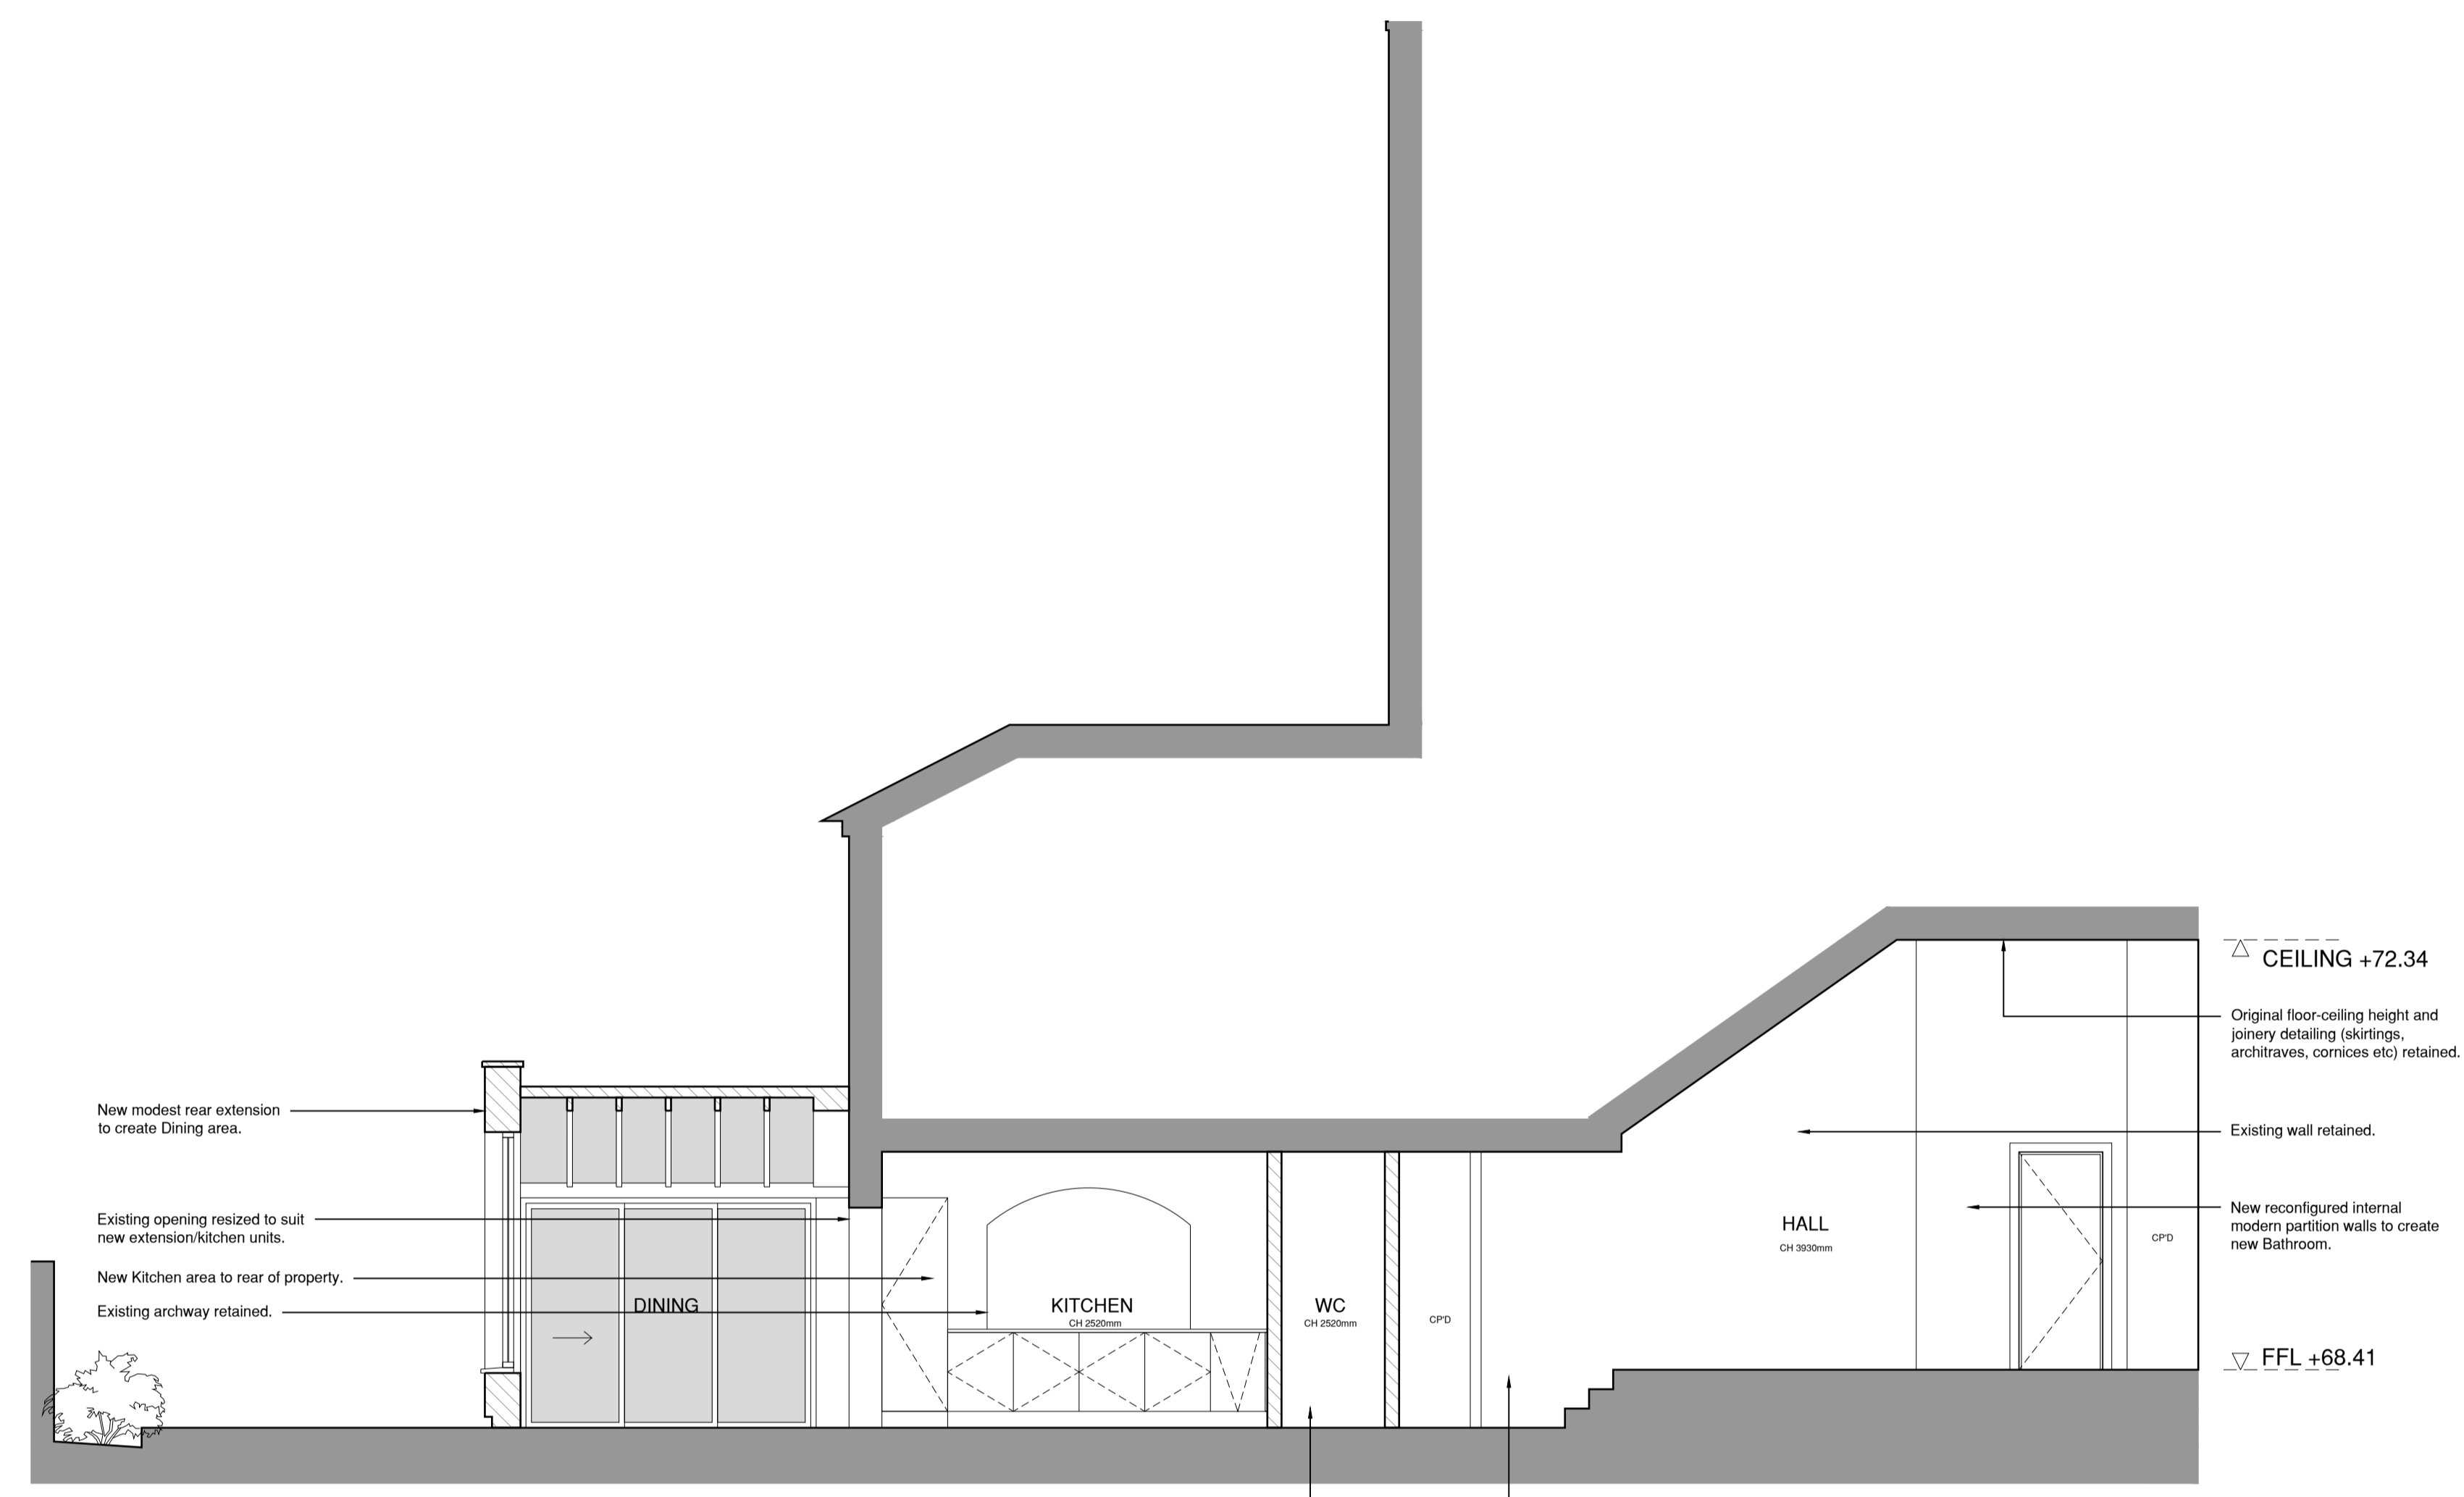

New WC in existing boiler cupboard. Boiler to be repositioned to suitable location in new cupboard.  
 Existing cupboard removed and Hallway widened.

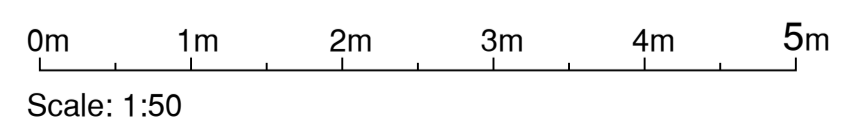

**HAPTICITY**  
 ARCHITECTS

Countess of Huntingdon's Chapel  
 Vineyards, Bath BA1 5NA

info@hapticity.co.uk / tel: 01225 443 679

drawing title:  
**Proposed Sections (1 of 2)**

status:  
**PLANNING**

project:  
 Flat 1, 16-17 Royal York Crescent,  
 Clifton, Bristol,  
 BS8 4JY

date: **MAR 2024**      drwn/chk'd: **JW/NC**

reference: **210\_PL03**      revision: **-**      scale @ A1: **1:50**