


Notes

This document is issued for the party which commissioned it and for specific purposes connected with the captioned project only. It should not be relied upon by any other party or used for any other purpose.  
 Darren Baird Architecture accepts no responsibility for the consequences of this document being relied upon by any other party, or being used for any other purpose, or containing any error or omission which is due to an error or omission in data supplied to us by other parties.


PLEASE REFER TO ALL CIVIL, STRUCTURAL AND M&E DRAWINGS AND SPECIFICATIONS IN CONJUNCTION WITH THIS DRAWING.

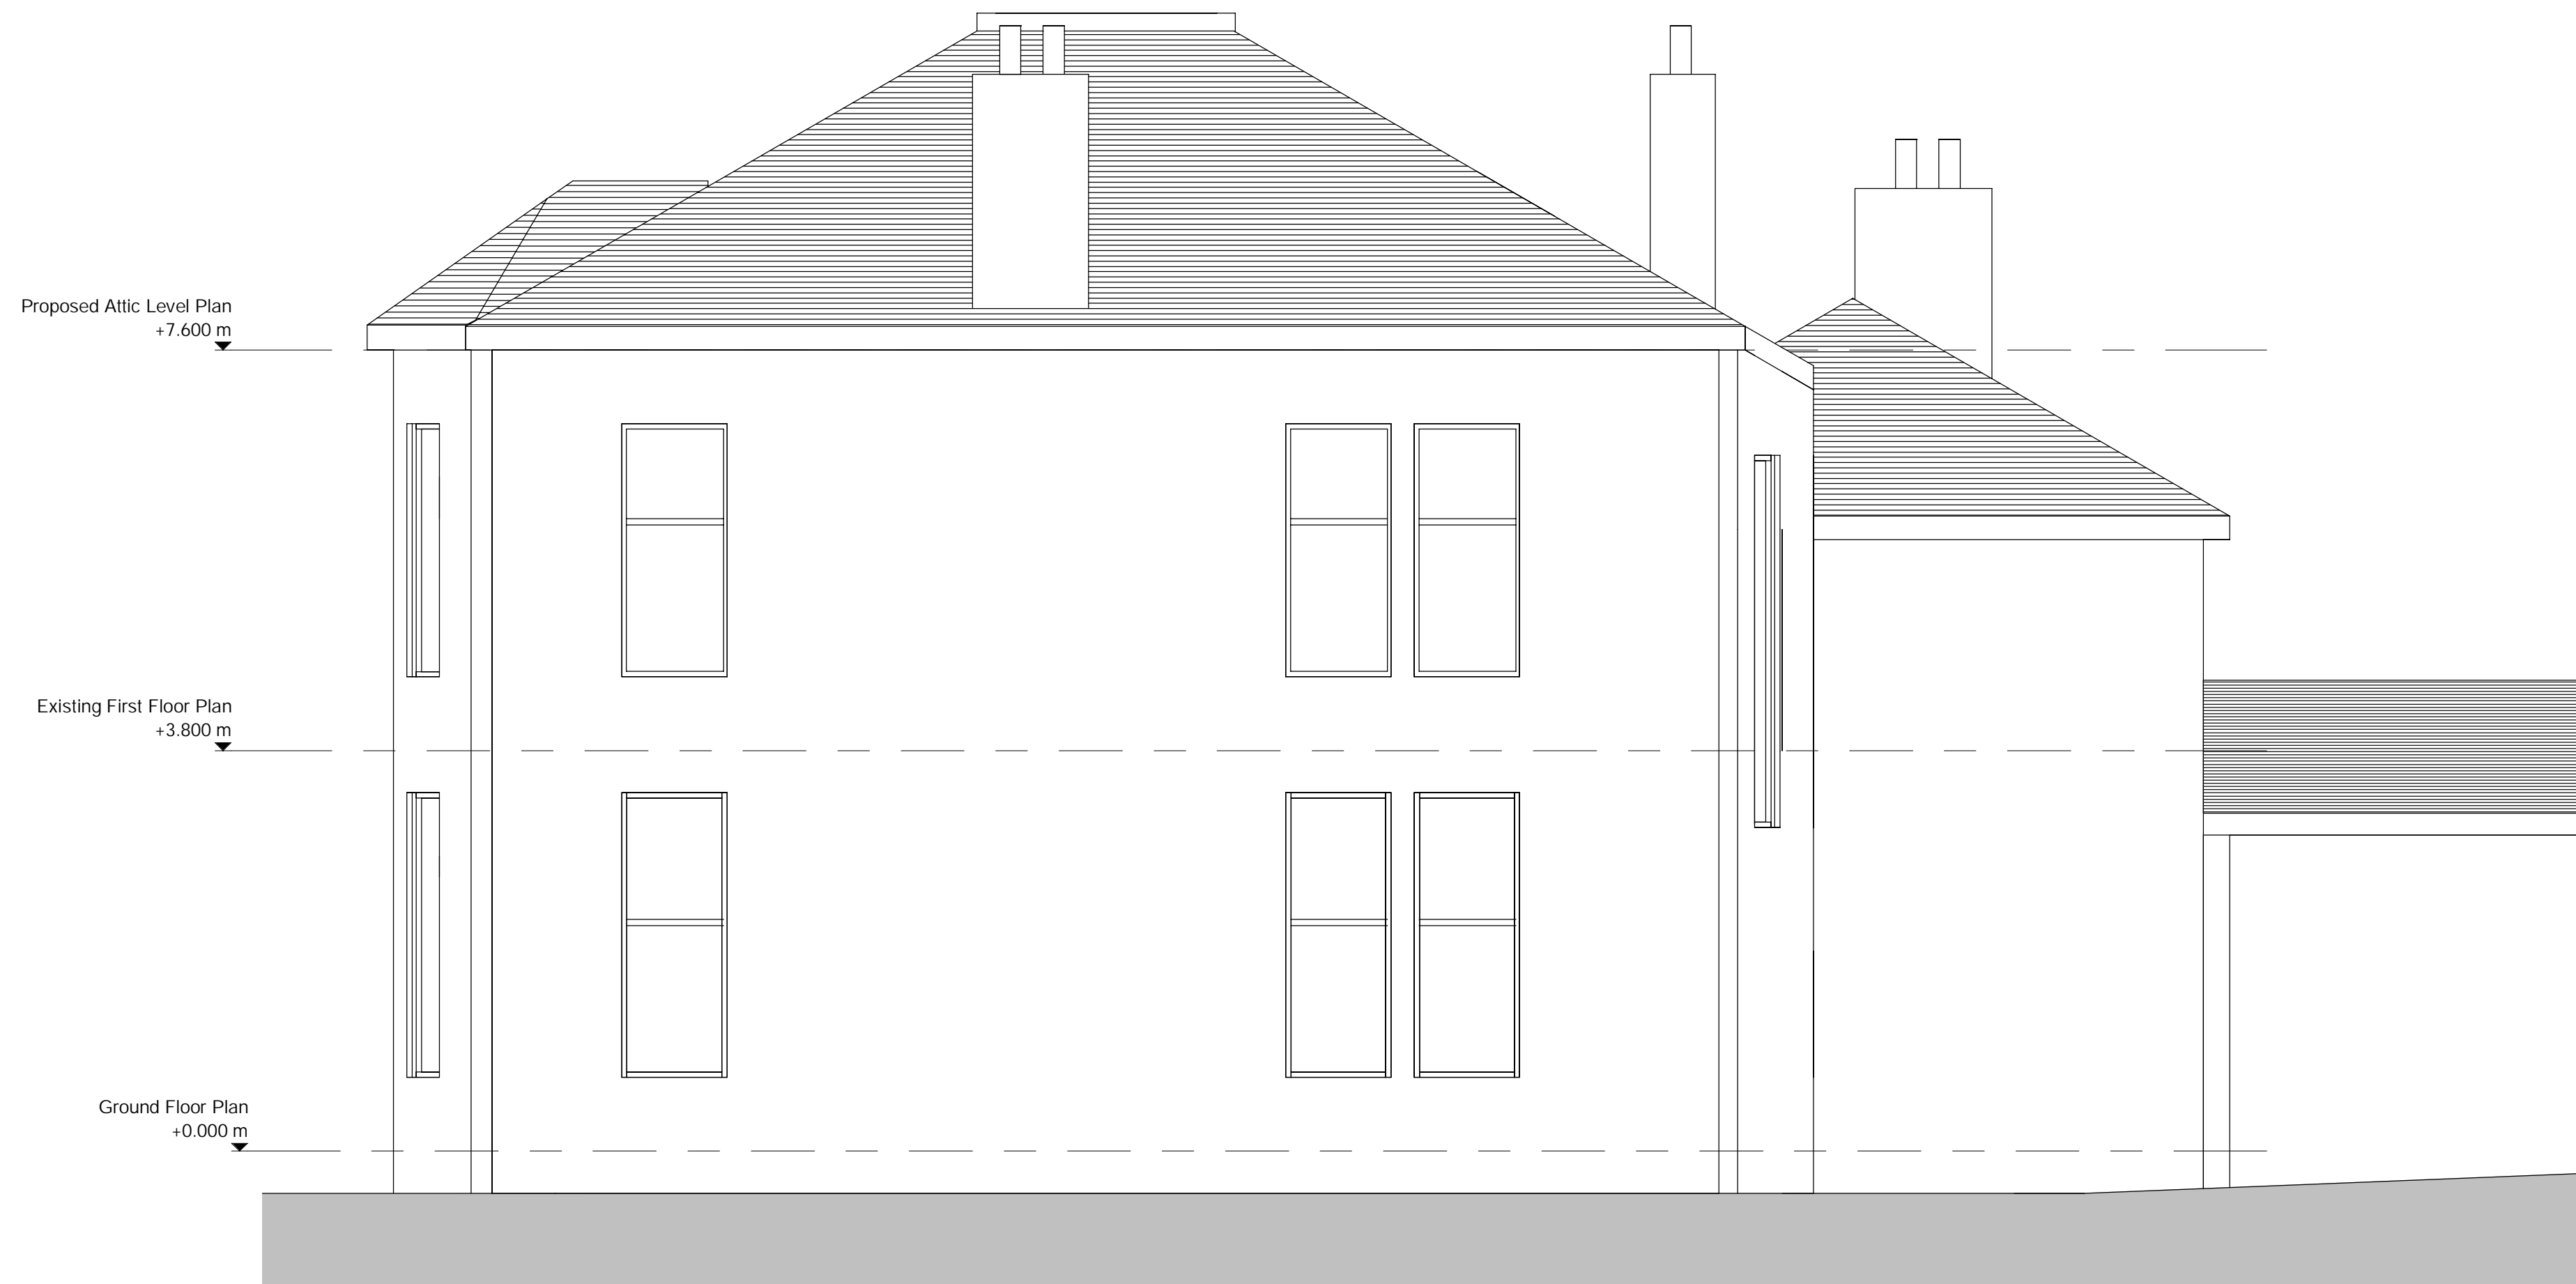

**Existing Side Elevation 1 (NITHSDALE ROAD)**  
 1 : 50



**Existing Side Elevation 2**  
 1 : 50

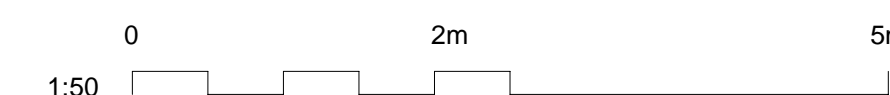

Rev	Date	Drawn	Description
-----	------	-------	-------------



**DARREN BAIRD  
 ARCHITECTURE**

Client  
 10 Torridon Avenue  
 Glasgow

Title  
 Planning Application -  
 Existing Side  
 Elevations

Scale at A1 1 : 50	Status PRE	Rev A
Drawing Number DBA-071705-AR-00-0006		