


BLOCK/SITE PLAN
AREA 90m x 90m
SCALE 1:500 on A4
CENTRE COORDINATES: 492846, 265391

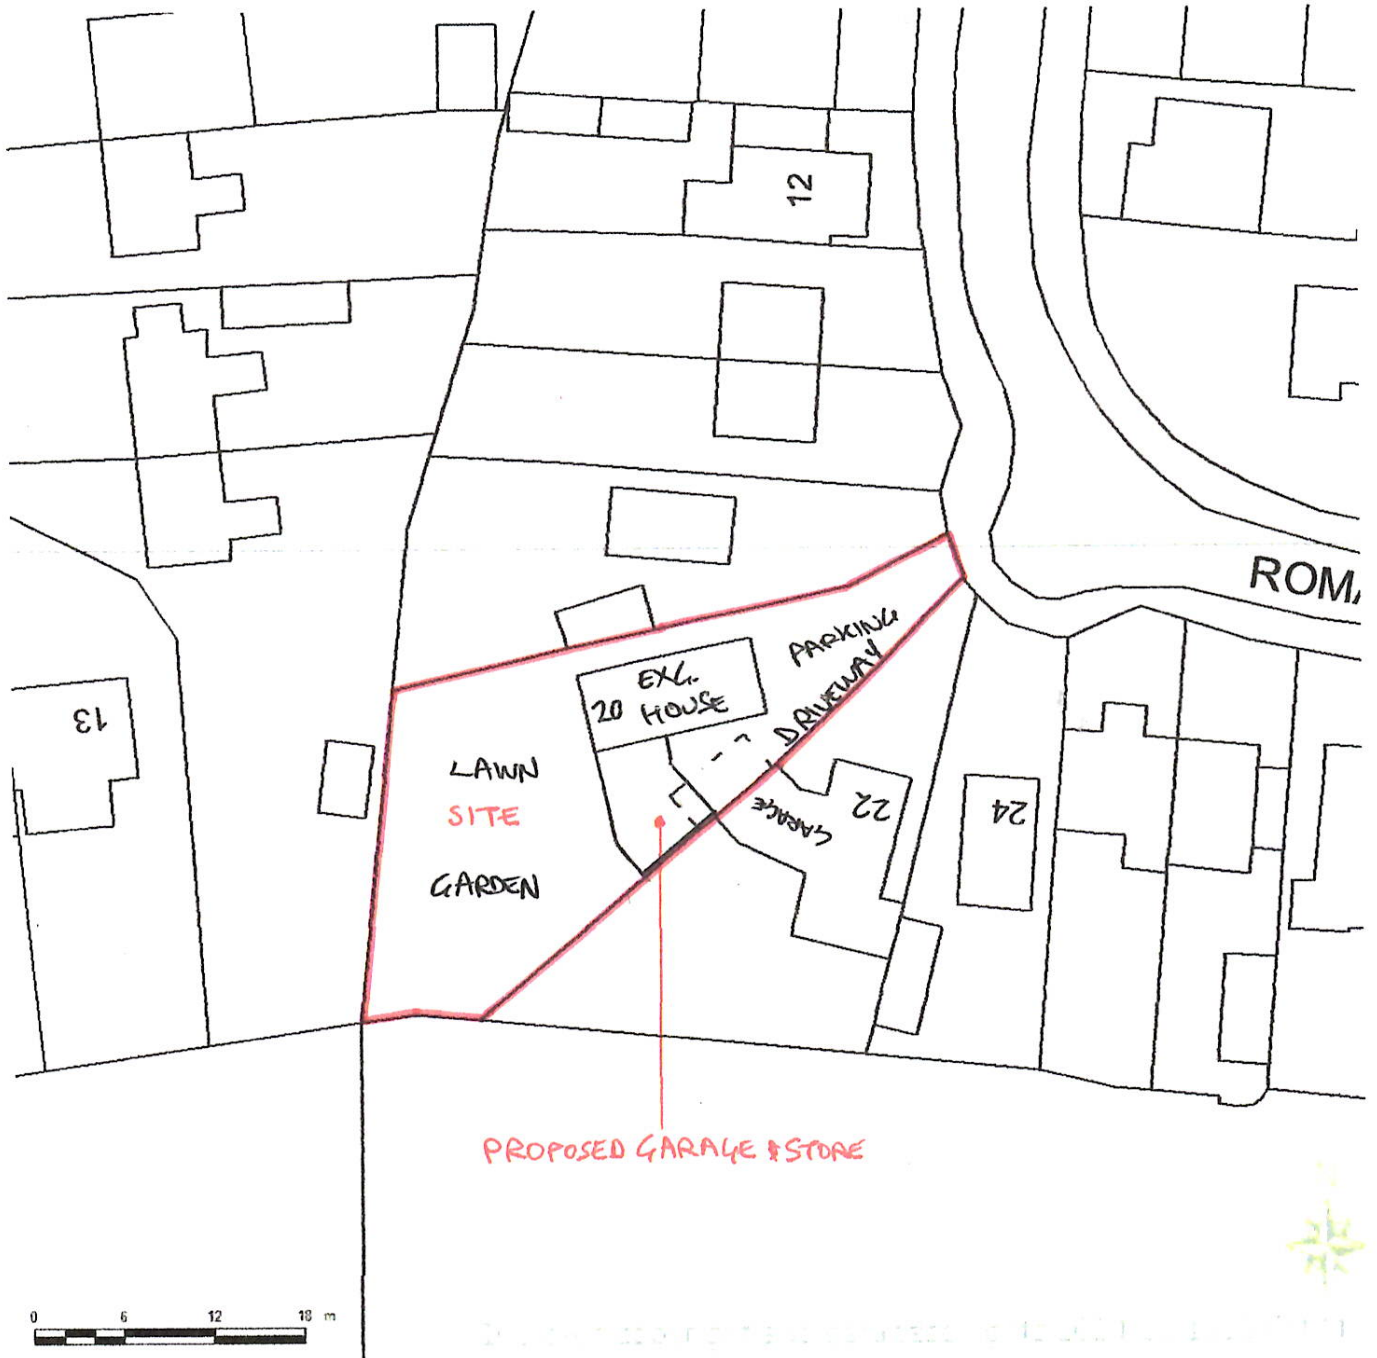

PROPOSED GARAGE & STORE

Supplied by Streetwise Maps Ltd
www.streetwise.net
Licence No: 100047474
18/04/2024 16:00:08