




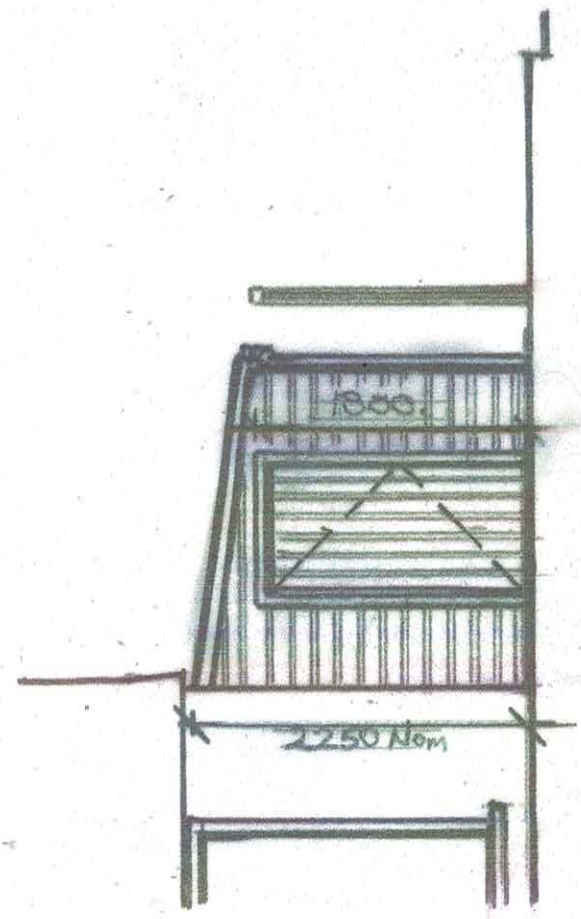


Original Paper Size A3

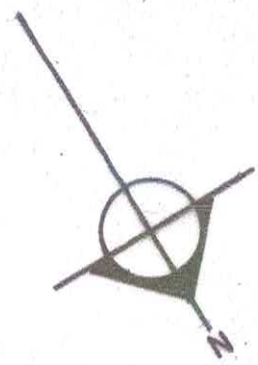


3 FRONT (south west) ELEVATION 1:50

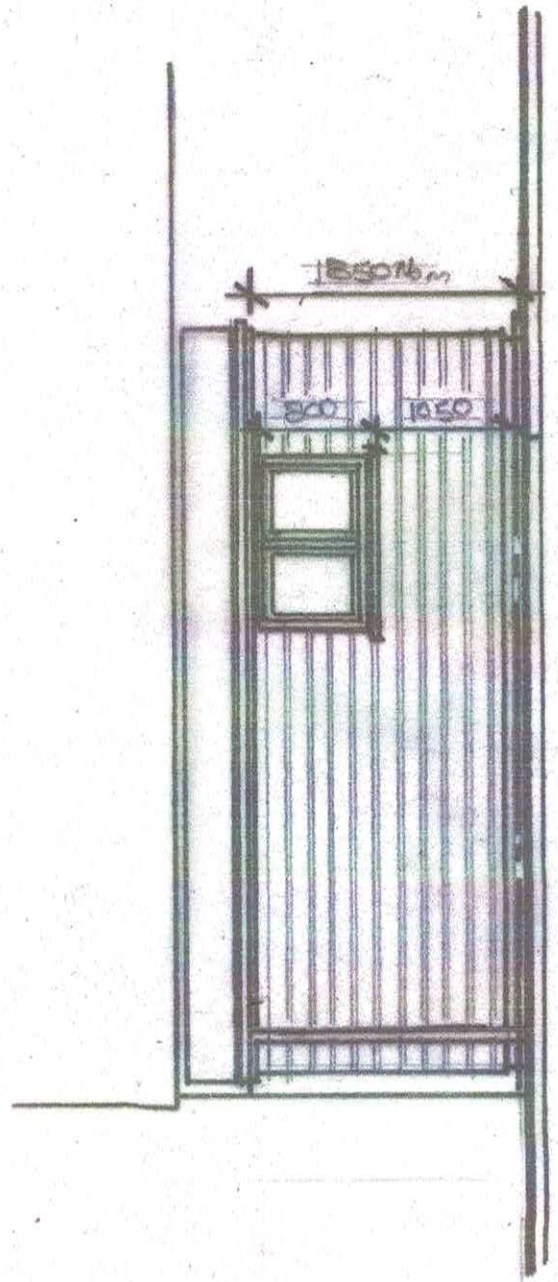

2 SIDE (north west) ELEVATION 1:50

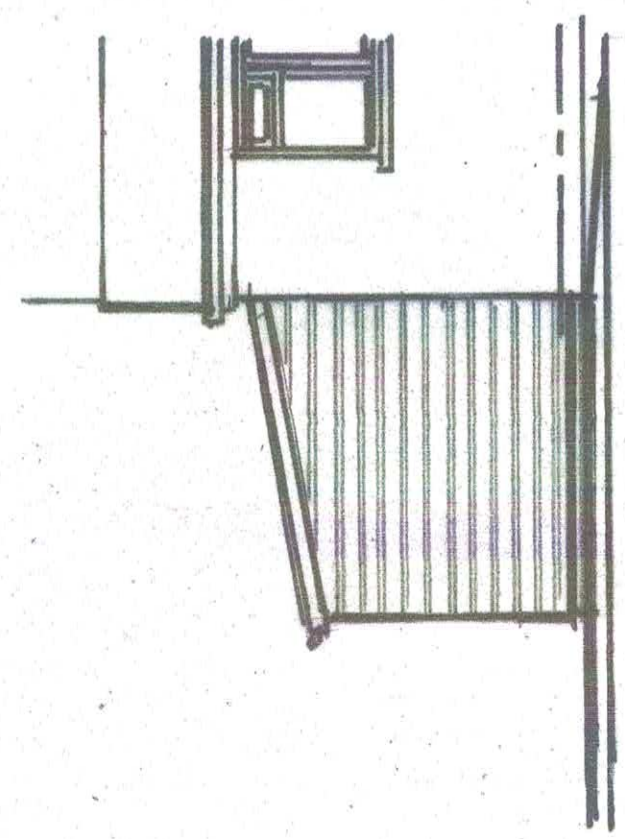

4 REAR (north east) ELEVATION 1:50

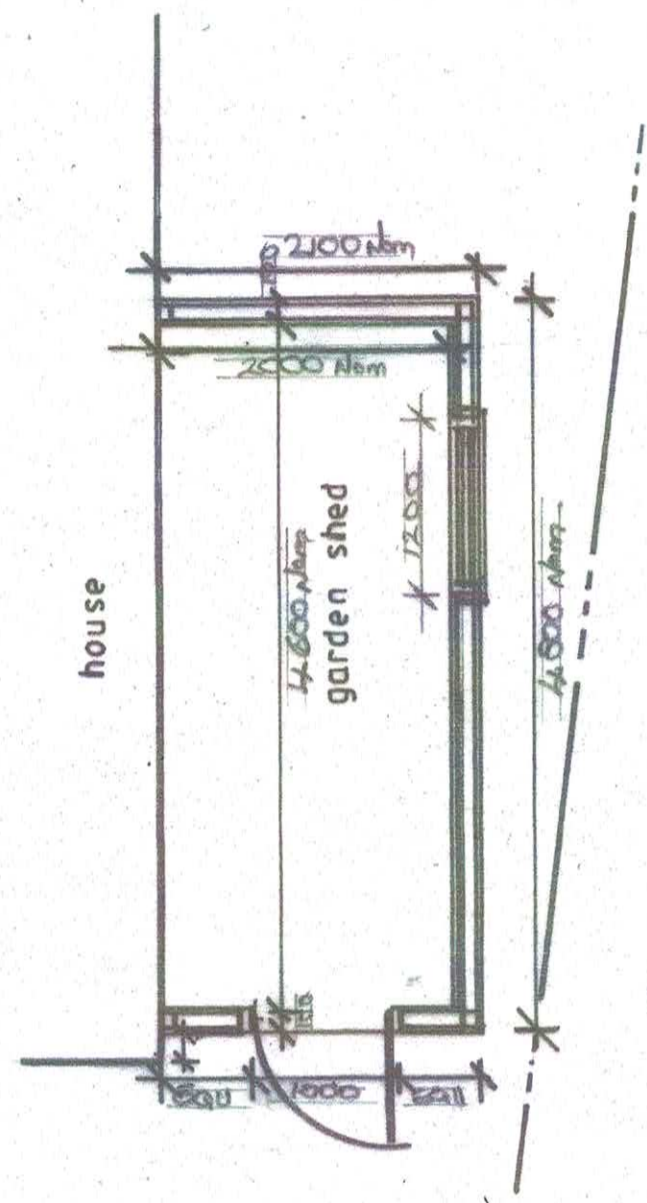

1 FLOOR PLAN OF GARDEN SHED 1:50

PDA ARCHITECTS
59 ROYAL AVENUE, CALCOT, READING,
BERKSHIRE, RG31 4UR.
Tel: 01135 761666

This Drawing is the copyright of PDA Architects and may not be reproduced without prior written permission. Checked on site. Any errors or omissions are to be reported to the architect.

client	Mr. & Mrs. M. Henderson.
job	Replacement of Existing Side Boundary Wall with Timber Fence at: 16 SANDY MEAD, SPRINGFIELD PARK, MAIDENHEAD, SL6 2YS.
title	PLAN & ELEVATIONS OF PROPOSED GARDEN SHED.
drawn	P.D.
scale	1:50.
date	April 2024
job ref:	SMSP/16
Draw no.	P06
rev.	