


General Notes



Do Not Scale

VIEWED FROM OUTSIDE
MANUFACTURING SIZES TBA
POINT DENOTES HINGE SIDE

NOTE: New Timber Subframes to W10 and W11 Dormer Windows Only
(See Schedule - Some windows into existing timber subframes/Some direct into Stone)

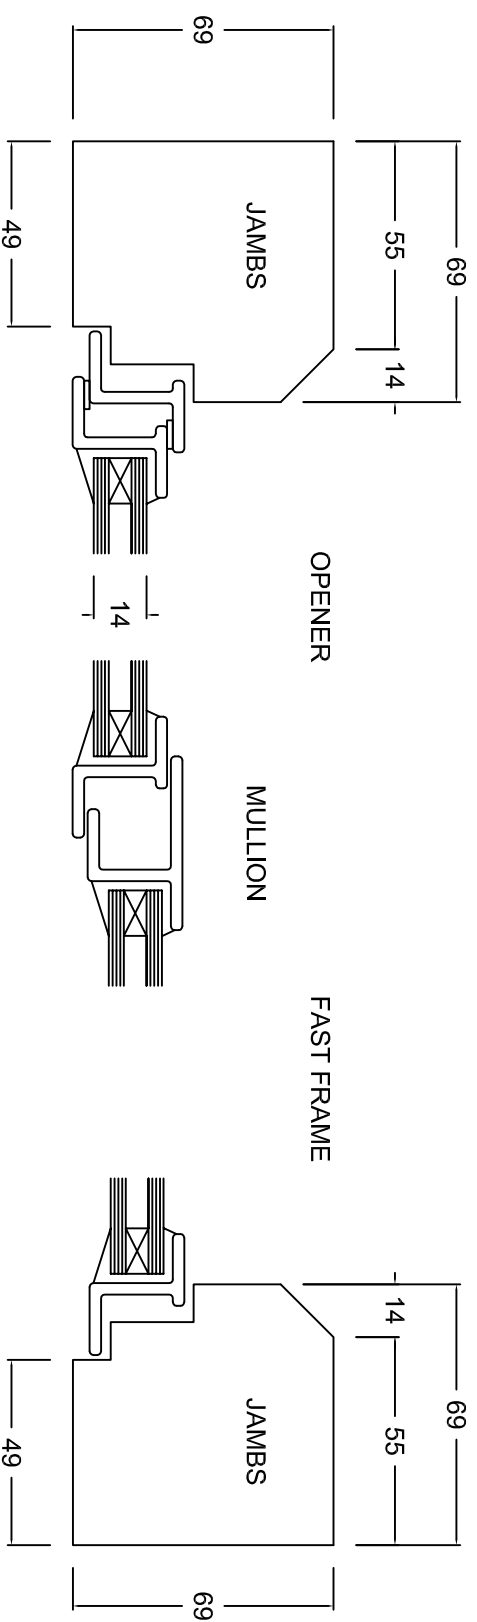

Hardwood 'Cottage' Style Subframes
(Not to Scale)

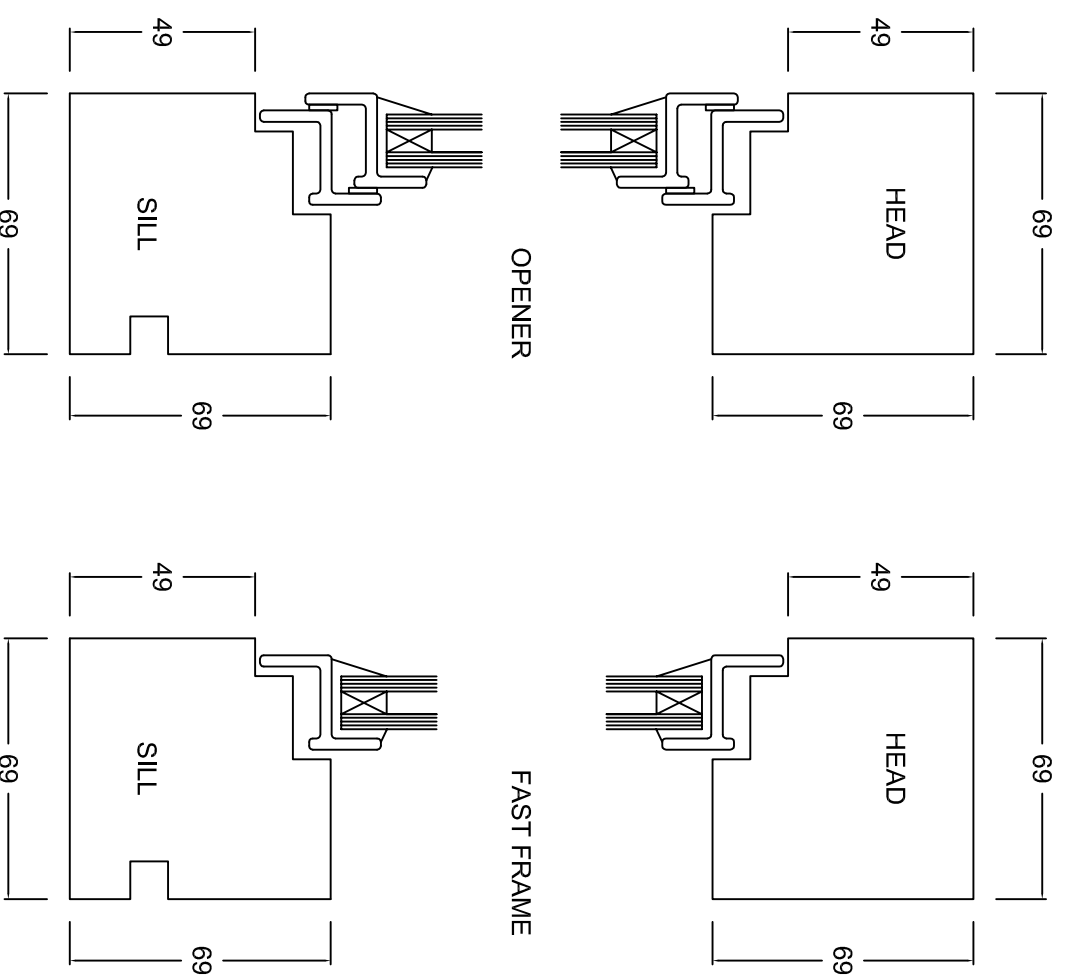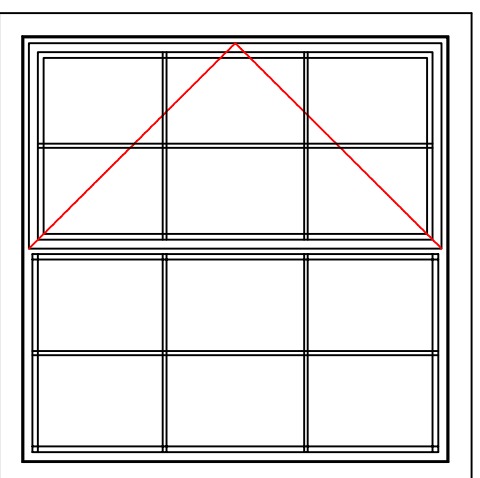

Unit 85, Northwick Business Centre, Blockley

Moreton-in-Marsh, Glos. GL56 9RF

Tel: (01386) 701079 Fax: (01386) 701114

E-mail: sales@mikehonourwindows.co.uk

Web: www.mikehonourwindows.co.uk

Jeremy Thomas

Green Cottage, Great Rissington

Drig No. M24118 02 Rev A

Typical Window Sections

APPROVAL

Scale: 1:2 @ A3

17 April 2024