



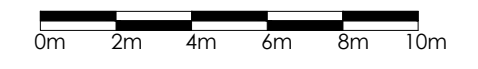

- ① BRICK WALL - 830MM
- ② BRICK WALL - 750MM
- ③ BRICK WALL - 750MM (STEPPED)

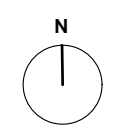

REVISION	DRAWN BY	DATE	SPECIFICATION			
* * *						
PROJECT 6 MONKRIDGE BOUNDARY FENCE			 NORTHERN DESIGN ARCHITECTS WHITLEY BAY			
DRAWING TITLE EXISTING SITE PLAN (BLOCK PLAN)						
DATE	SCALE	DRAWN	CHECKED	PROJECT NO.	DRAWING NO.	REV.
FEB 24	1:200@A3	PGL	PGL	2404	AG(02)01	*
© DRAWING AND DESIGN COPYRIGHT OF : NORTHERN DESIGN ARCHITECTS					DRAWING STATUS	
					PLANNING	