



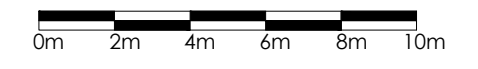

VISIBILITY SPLAY INFO	
X DISTANCE IS 2.4M FOR RESIDENTIAL STREETS	
Speed 16 to 20 MPH	Y distance in Metres 25

- ① BRICK WALL - 830MM
- ② BRICK WALL - 750MM
- ③ BRICK WALL - 750MM (STEPPED)
- ④ 1.8M HIGH TIMBER CLOSE BOARDED LOCKABLE GATES

- TIMBER CLOSE BOARDED FENCE SET BACK FROM 830MM HIGH BRICK BOUNDARY WALL. COMBINED OVERALL HEIGHT 1.8 METRES
- TIMBER CLOSE BOARDED FENCE SET BACK FROM 750MM HIGH BRICK BOUNDARY WALL. COMBINED OVERALL HEIGHT 1.3 METRES
- TIMBER OPEN BOARDED FENCE ON TOP OF 750MM HIGH STEPPED BRICK BOUNDARY WALL. COMBINED OVERALL HEIGHT 1.8 METRES
- TIMBER OPEN BOARDED FENCE OVERALL HEIGHT 1.8 METRES

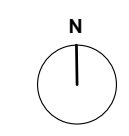

REVISION	DRAWN BY	DATE	SPECIFICATION			
* * *						
PROJECT 6 MONKRIDGE BOUNDARY FENCE			 NORTHERN DESIGN ARCHITECTS WHITLEY BAY			
DRAWING TITLE PROPOSED SITE PLAN (BLOCK PLAN)						
DATE FEB 24	SCALE 1:200@A3	DRAWN PGL	CHECKED PGL	PROJECT NO. 2404	DRAWING NO. AG(08)01	REV. *
© DRAWING AND DESIGN COPYRIGHT OF : NORTHERN DESIGN ARCHITECTS					DRAWING STATUS PLANNING	