

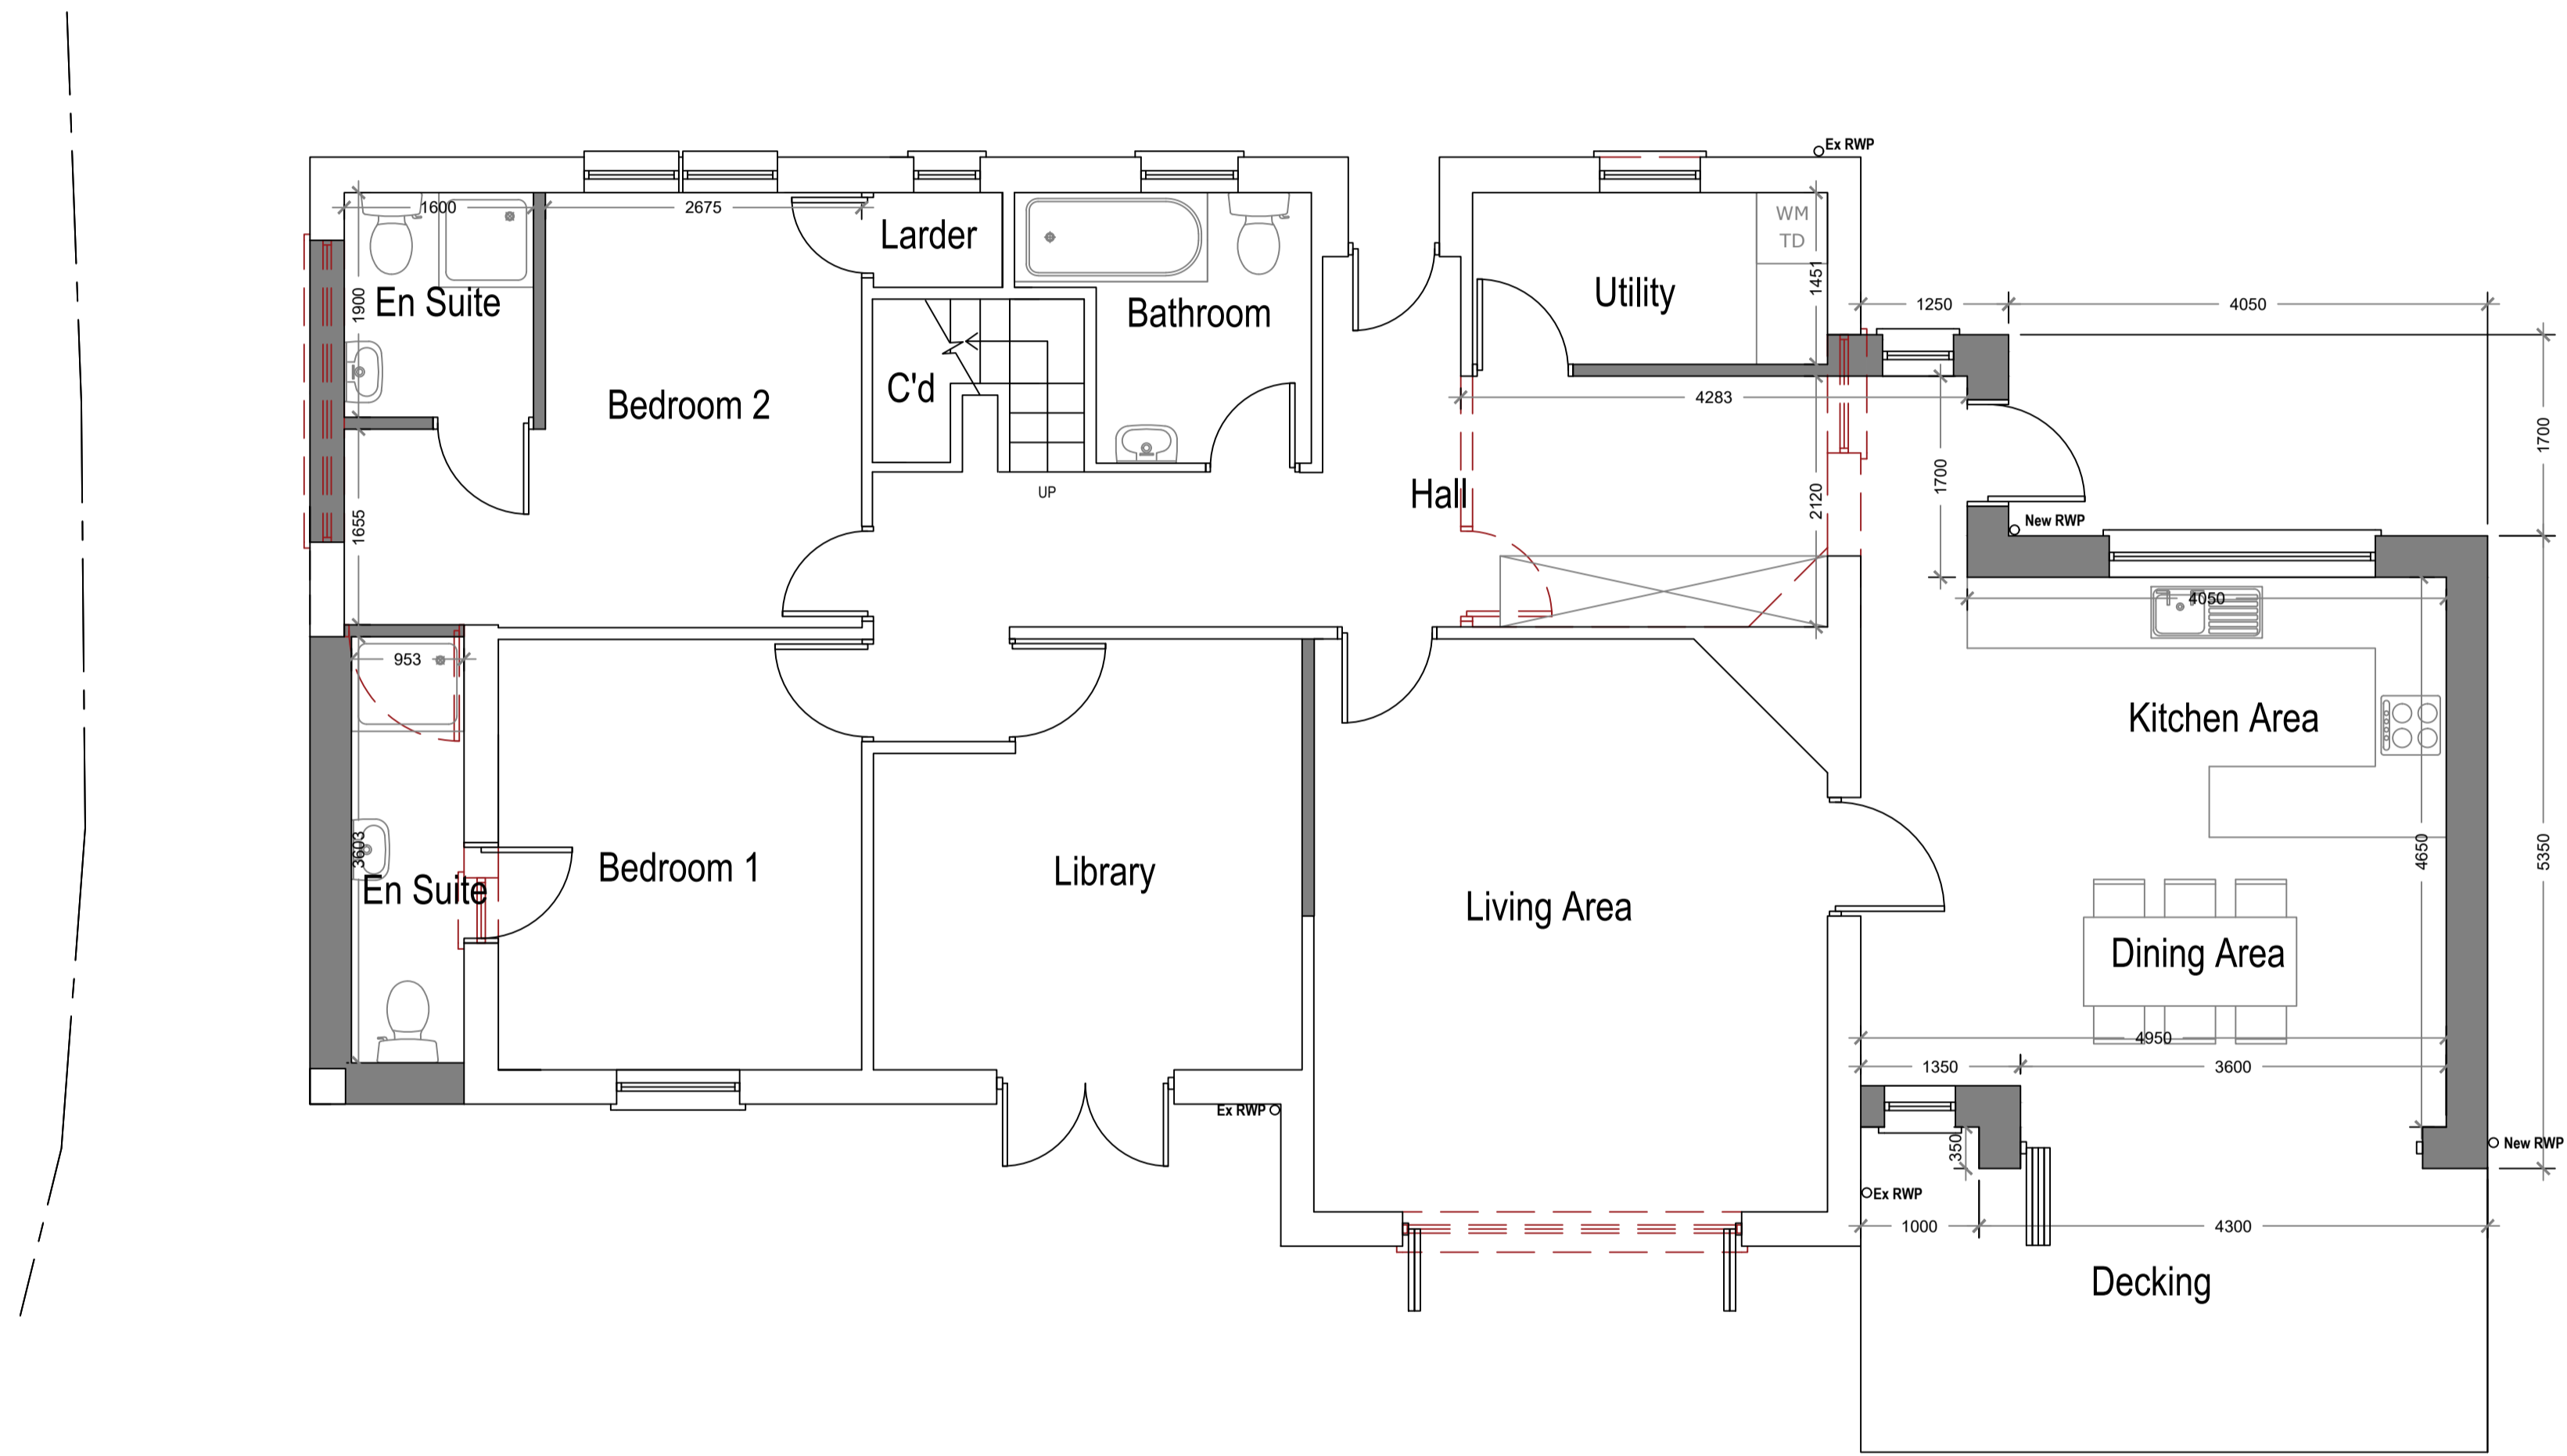


Symbol Key:

- — — — — Boundary line
- - - - - Demolished
- - - - - Details above

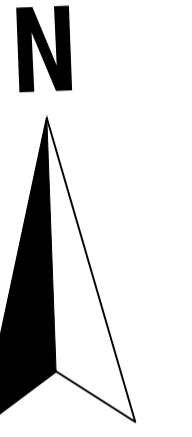

Area ca. 123.71 m²
 Additional Area: 30.36 m²

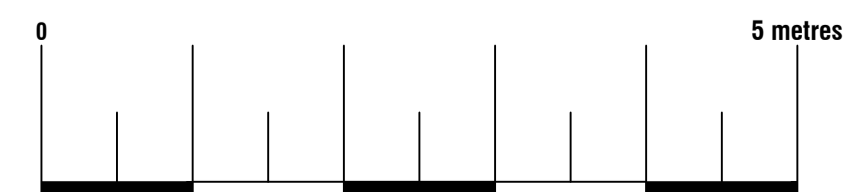

Arkiplan
 74 Cardiff Road, CF15 7QE • Enquiries@ArkiPlan.co.uk

Site	Cliff House, Perranuthnoe, Penzance TR20 9NE	Date	04.04.2024
		Sheet	23-1865 D03 REV 04
		Job	New Extension
		Scale	As Shown@A1
Title Number	-	Title	As Shown