

Client **Pallant Centre**

Job **Shelley**


Ref **Sash windows**

Glass Key: CF Clear Float
CT Clear Toughened
OBF Obscured Float
OBT Obscured Toughened

Job number 3310	Job reference Sash windows	11:59 17-11-23	1 of 2
---------------------------	--------------------------------------	----------------	---------------

1 X Sliding Sash - W01

Box frame 160 x 100 - Head trench 20mm x 8mm (for Jamb/Pulley stile) - Cill trench 20mm x 22mm (for Jamb/Pulley stile)

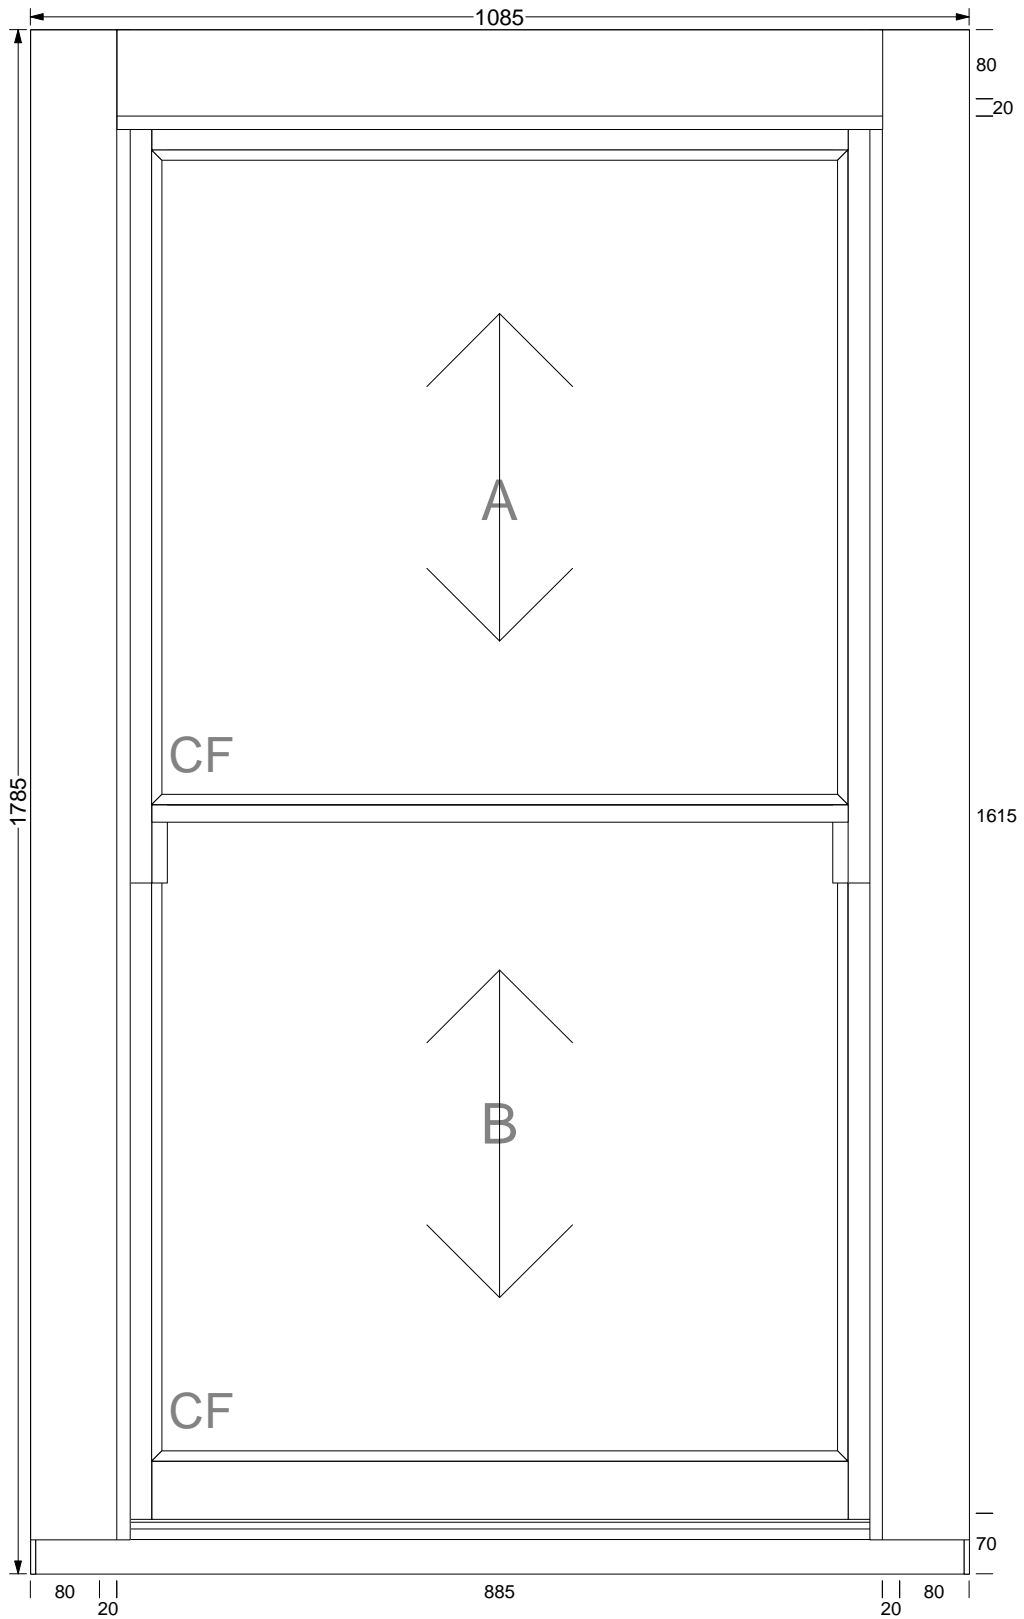

Glass Key: CF Clear Float
 CT Clear Toughened
 OBF Obscured Float
 OBT Obscured Toughened

Job number 3310	Job reference Sash windows	11:59 17-11-23	2 of 2
---------------------------	--------------------------------------	----------------	---------------