


Shed Plan 1:100

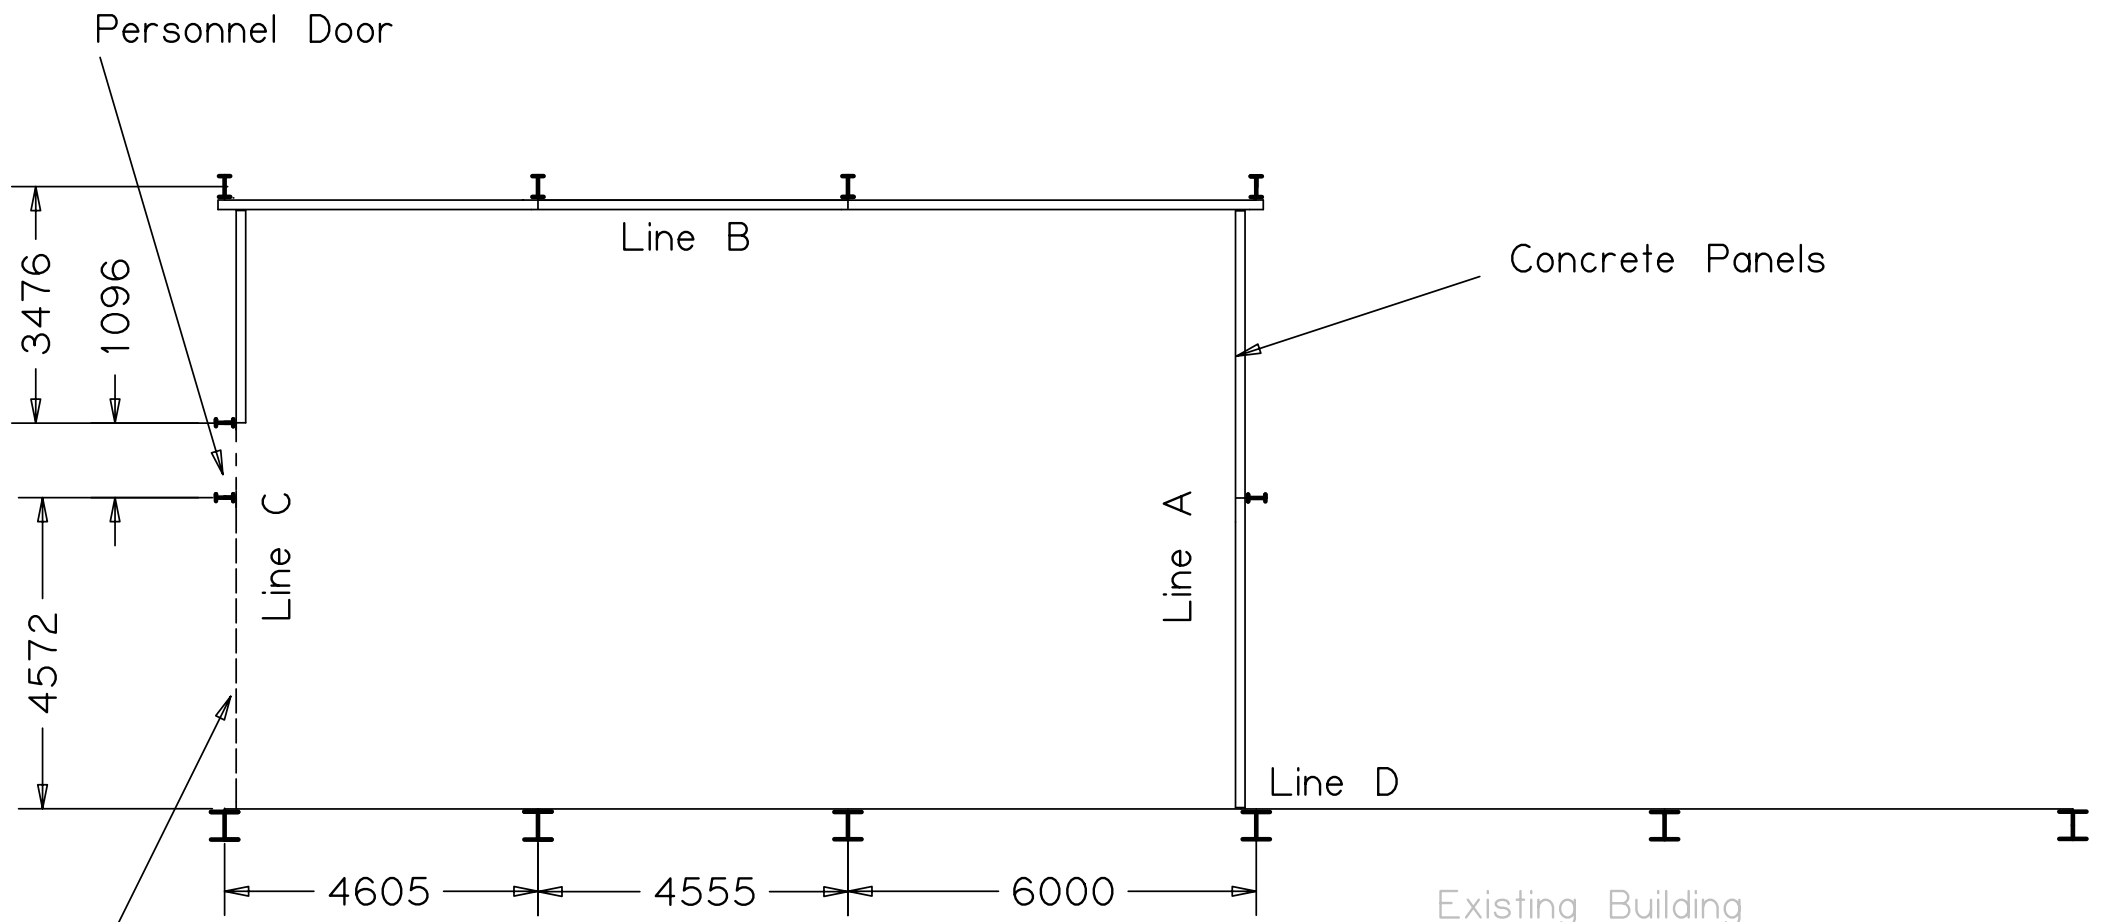

Roller Shutter