


Mapping contents © Crown copyright and database rights 2024 Ordnance Survey 100035207

PROPOSED BLOCK PLAN 1:500

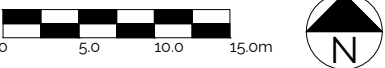

Revision Issue:  
Rev 00-24.02.06-To planner with site boundary

This drawing is has been drawn based on a measured survey done by others. All measurements should be undertaken on site. No responsibility can be taken by Formed Architects with any error found by measuring off this drawing.

CDM Regulations:

Legend:

- Ventilation extract
- Smoke detector
- Heat detector
- External Tap
- Sprinkler
- Rodding Eye
- Skylight / Rooflight
- Radiator
- Door schedule
- Window schedule
- Rain Water Pipe
- Soil Vent Pipe
- Local making good to existing walls
- Wall infill
- New beams
- Drainage run
- Party wall line / Boundary line
- Foundations
- Direction of flat roof pitch
- Demolition
- Fire rated door with smoke seal self closing
- Access Manhole
- Washing Machine / Dryer
- Hot Water Cylinder
- Dishwasher
- Internal elevations key
- Section Marker



**FORMED ARCHITECTS**  
Gable House,  
18-24 Turnham Green  
Terrace, Chiswick,  
London  
W4 1QP

Client Name:  
Claudiu Gagea

Project Address:  
21 Hampstead Gardens  
NW11 7EU

Planning

Drawing Title:  
Proposed Site Location Plan

Job No:	Dwg No:	Rev:	Scale:	Drawn by:
23018	101	00	As Noted	UM

Do not scale from this drawing. Copyright is the property of Formed Architects & Designers (UK) Ltd. All dimensions to be checked before work commences, any discrepancies to be reported to the Architect