


This drawing is to be read in conjunction with all relevant documents and drawings. Report all discrepancies to Property Directorate immediately. No unauthorised use, disclosure, storage or copying.

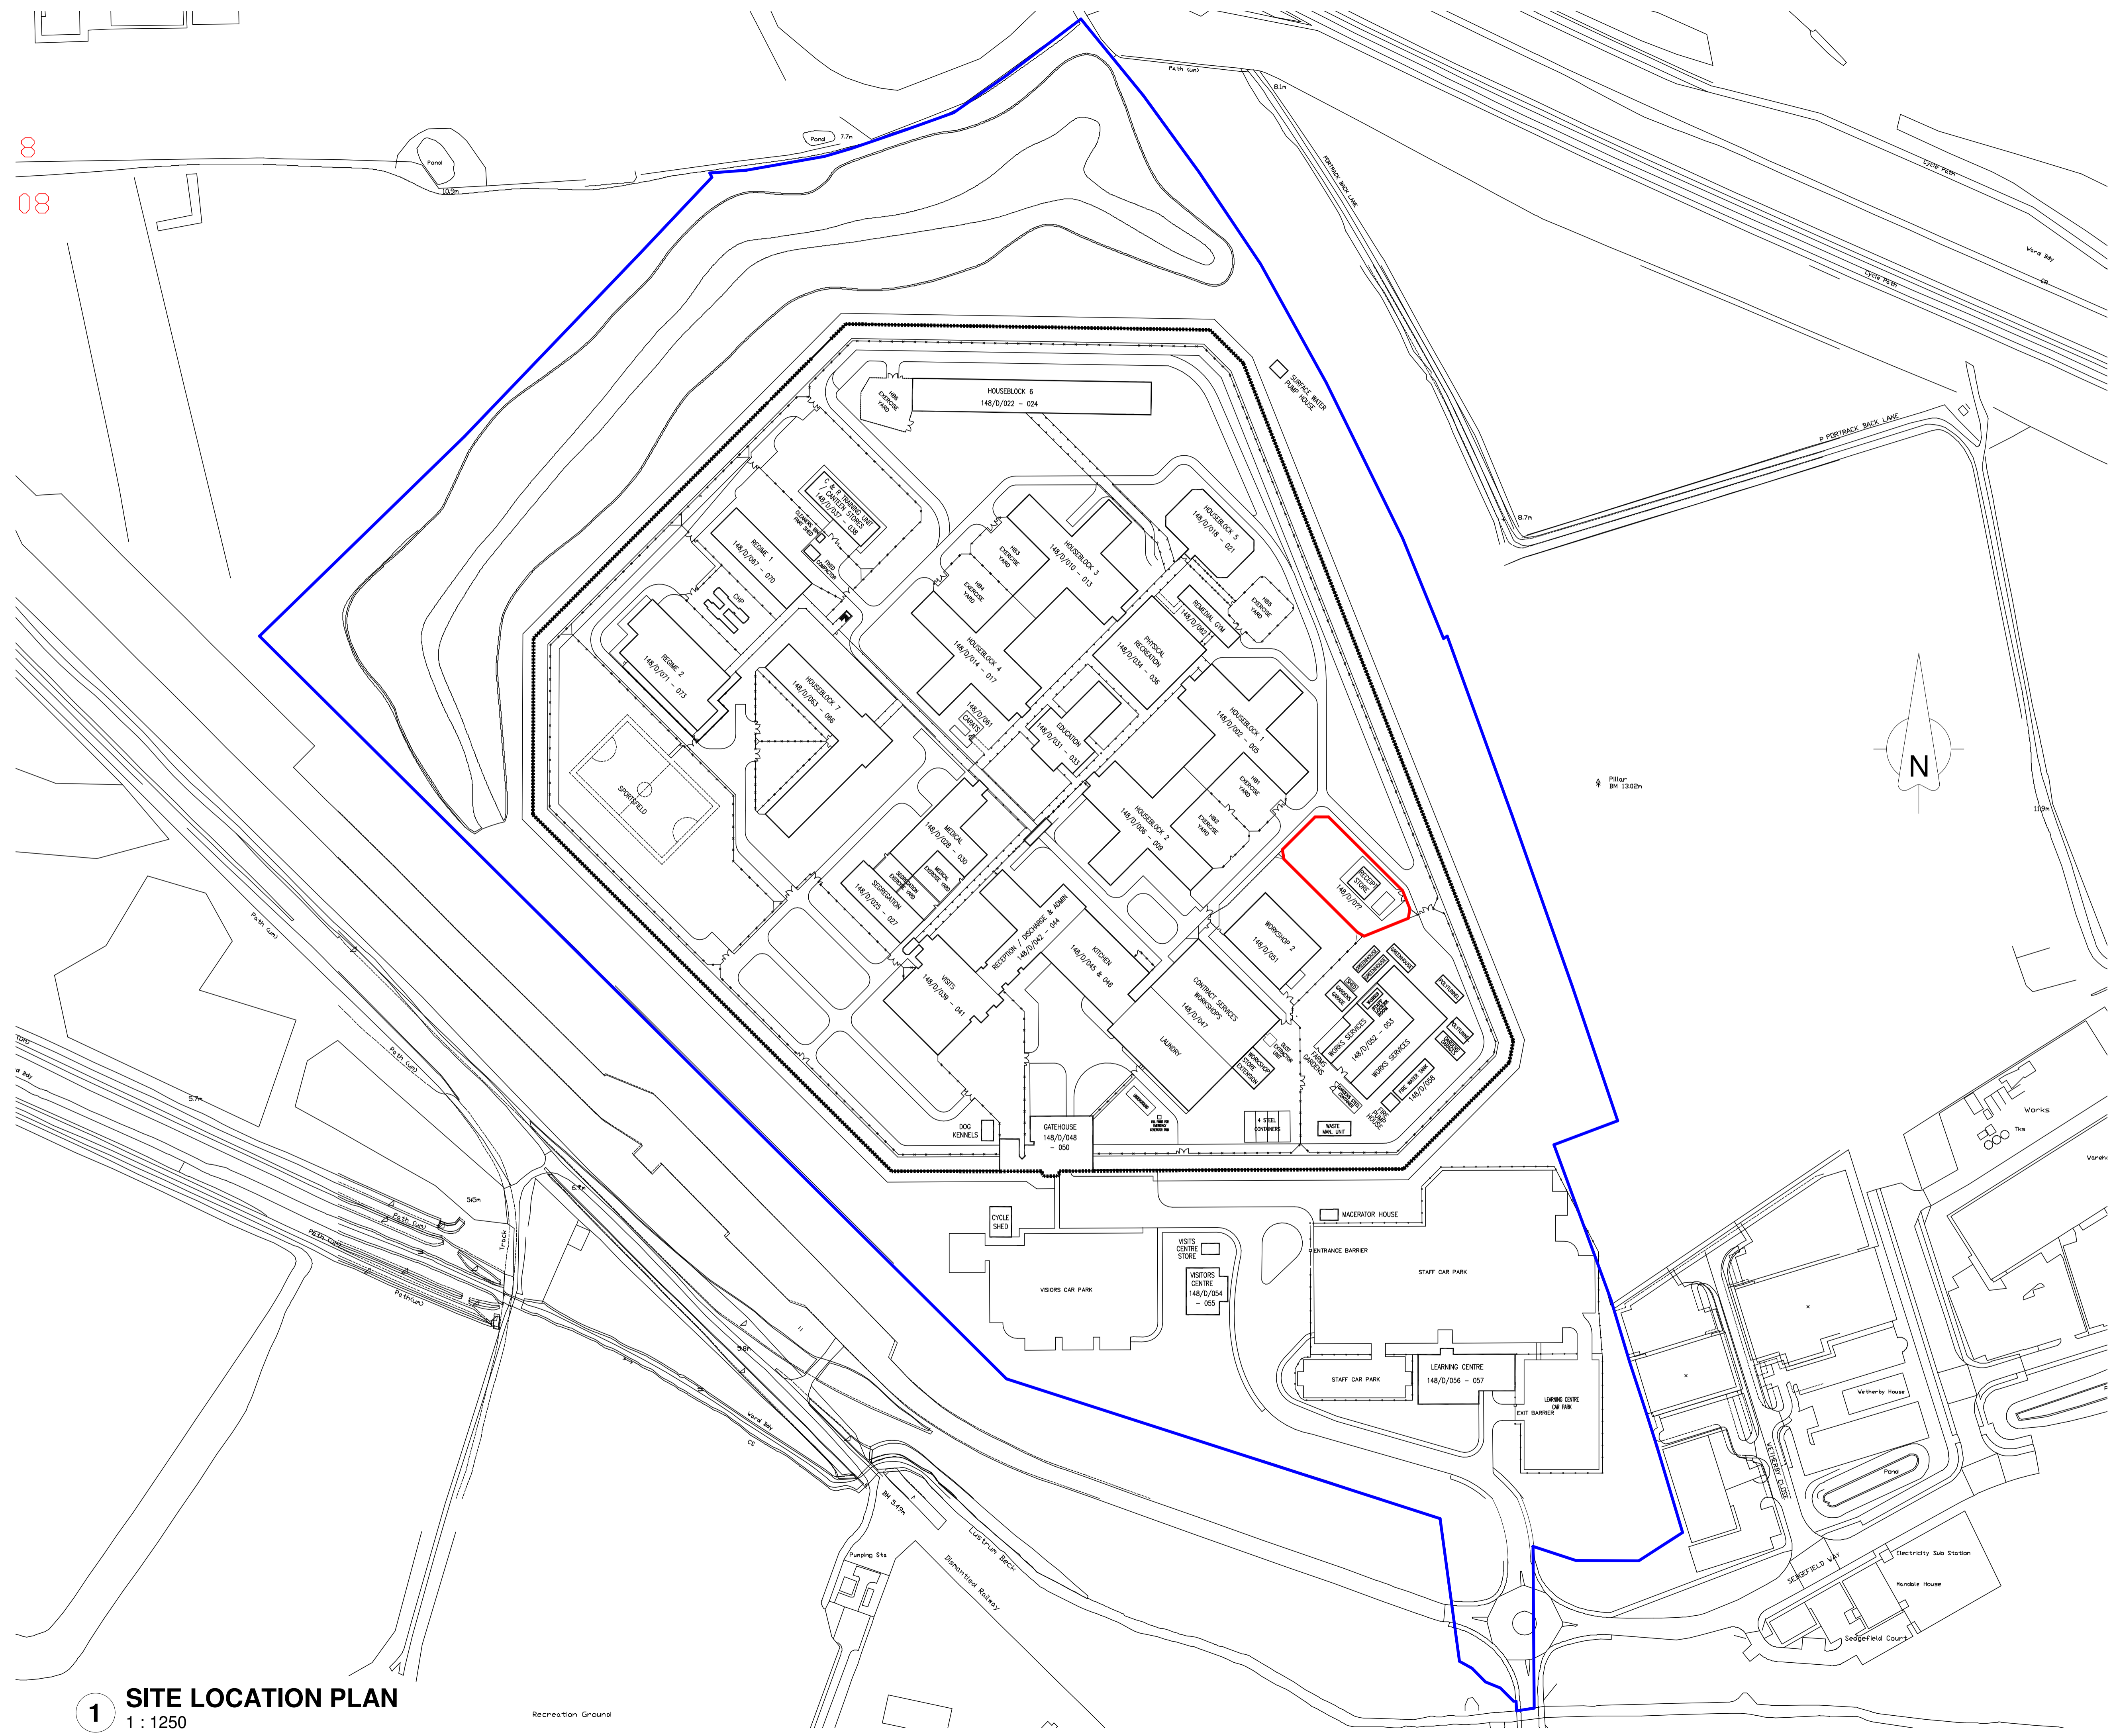

C05	TITLE PLAN BLUELINE AMENDED AND FURTHER OS CONTEXT ADDED	26/03/2024
C04	NORTH POINT ADDED AS PLANNING REQUEST	19/03/2024
C03	SCALE AMENDED FROM 1:1000 TO 1:1250	06/03/2024
C02	SITE OWNERSHIP BOUNDARY ADDED	19/02/2024
C01	ISSUED FOR CONSTRUCTION	09/01/2024
P01	ISSUED FOR COSTING	22/11/2022

Amendments		Date
Property Directorate 102 Petty France London SW1H 9AJ		
Site	HMP HOLME HOUSE	
Security Classification	OFFICIAL	
Drawing Number	523154-5243-HL-01-XX-DR-A-1000	
Project Name	RAPID CELL DEPLOYMENT PROGRAMME	
Dwg Title	SITE LOCATION PLAN	
E-PIMS	523154	BPRN No. 5243 Rev Ref C05
Drawn By:	NB	Date: 21/11/22 Scale: 1 : 1250

1 SITE LOCATION PLAN
1 : 1250