

THIS DRAWING IS THE COPYRIGHT OF DARKIN ARCHITECTS AND MAY NOT BE COPIED, ALTERED OR REPRODUCED IN ANY FORM OR PASSED TO A THIRD PARTY WITHOUT THEIR CONSENT. DIMENSIONS MUST BE CHECKED AND VERIFIED ON SITE AND ANY DISCREPANCIES SHOULD BE REPORTED TO THE ARCHITECT. THIS DRAWING MUST NOT BE SCALED AND SHOULD BE READ IN CONJUNCTION WITH ALL OTHER CONSULTANT'S DRAWINGS. IF IN DOUBT ASK FOR CONFIRMATION.

No.	Description	By	Date
A	Amended Layout	AV	27.08.2021

CLIENT

Kay Barrow

PROJECT

Extension

PROJECT ADDRESS

56 Heathway
Cardiff
CF14 4JU


DRAWING TITLE

Proposed Floor Plan


DRAWN BY	CHECKED BY	© Copyright
AV	DLD	Darkin Architects 2021

PROJECT REF	SCALE	PAPER SIZE
RH499	1:100	A3

DRAWING	REVISION	DATE
102	A	30.07.2021

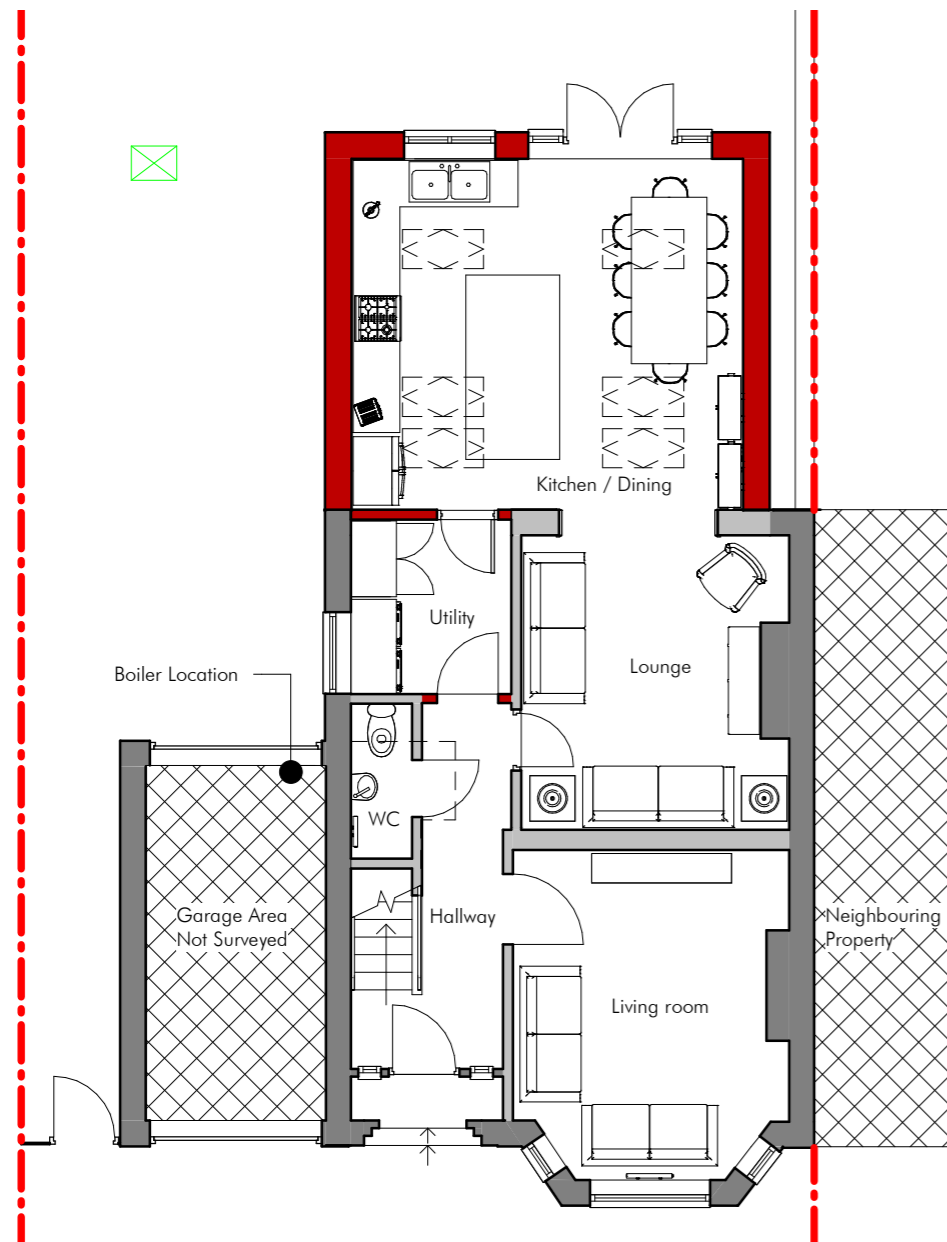

Ground Floor

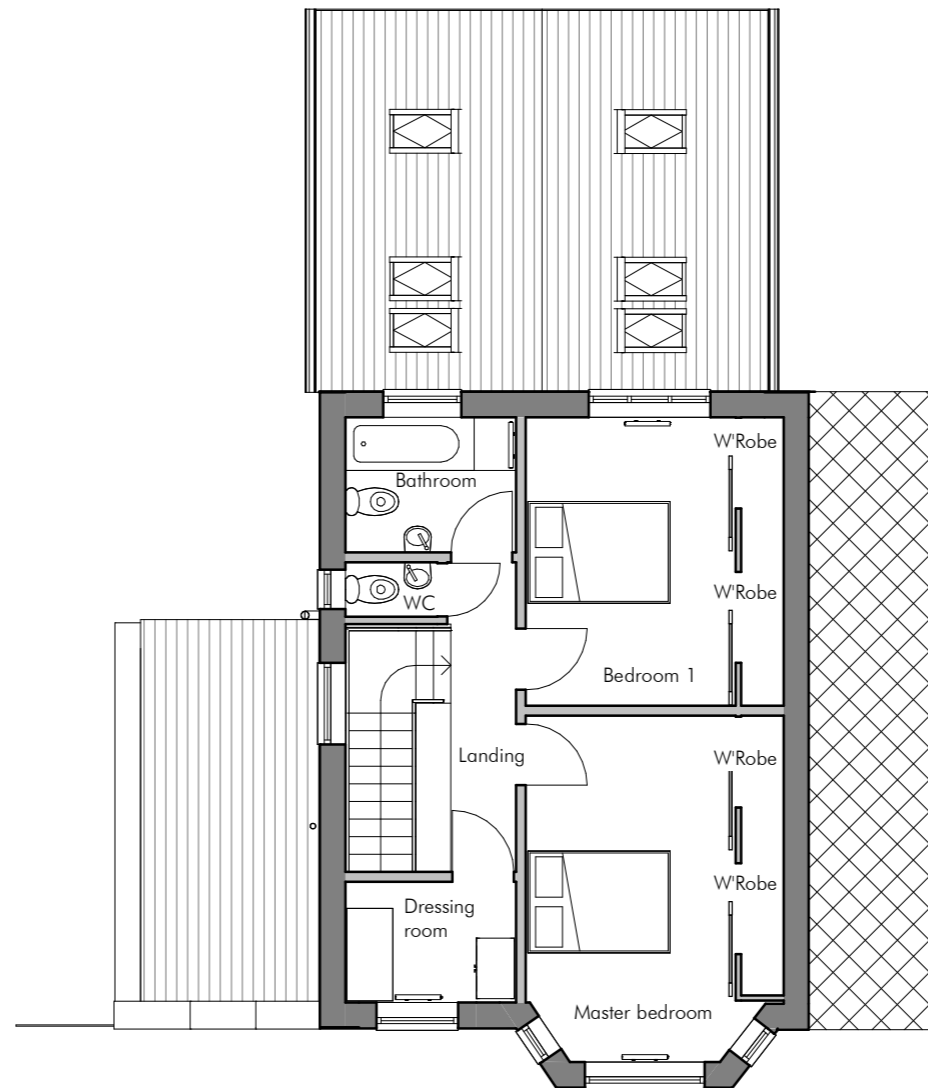

First Floor