

THIS DRAWING IS THE COPYRIGHT OF DARKIN ARCHITECTS AND MAY NOT BE COPIED, ALTERED OR REPRODUCED IN ANY FORM OR PASSED TO A THIRD PARTY WITHOUT THEIR CONSENT. DIMENSIONS MUST BE CHECKED AND VERIFIED ON SITE AND ANY DISCREPANCIES SHOULD BE REPORTED TO THE ARCHITECT. THIS DRAWING MUST NOT BE SCALED AND SHOULD BE READ IN CONJUNCTION WITH ALL OTHER CONSULTANT'S DRAWINGS. IF IN DOUBT ASK FOR CONFIRMATION.

| No. | Description | By | Date |
|-----|--------------------------|----|------------|
| A | Amended Layout | AV | 27.08.2021 |
| B | Amended notes | AV | 13.10.2023 |
| C | Boiler location adjusted | AV | 23.10.2023 |
| D | Revised layout | AV | 16.04.2024 |

CLIENT

Kay Barrow

PROJECT

Extension


PROJECT ADDRESS

56 Heathway
Cardiff
CF14 4JU


DRAWING TITLE

Proposed Floor Plan

| DRAWN BY | CHECKED BY | © Copyright |
|-------------|------------|---------------------------|
| AV | DLD | Darkin Architects 2023 |
| PROJECT REF | SCALE | PAPER SIZE |
| RH499 | 1:100 | A3 |
| DRAWING | REVISION | DATE |
| 102 | D | 30.07.2021 |

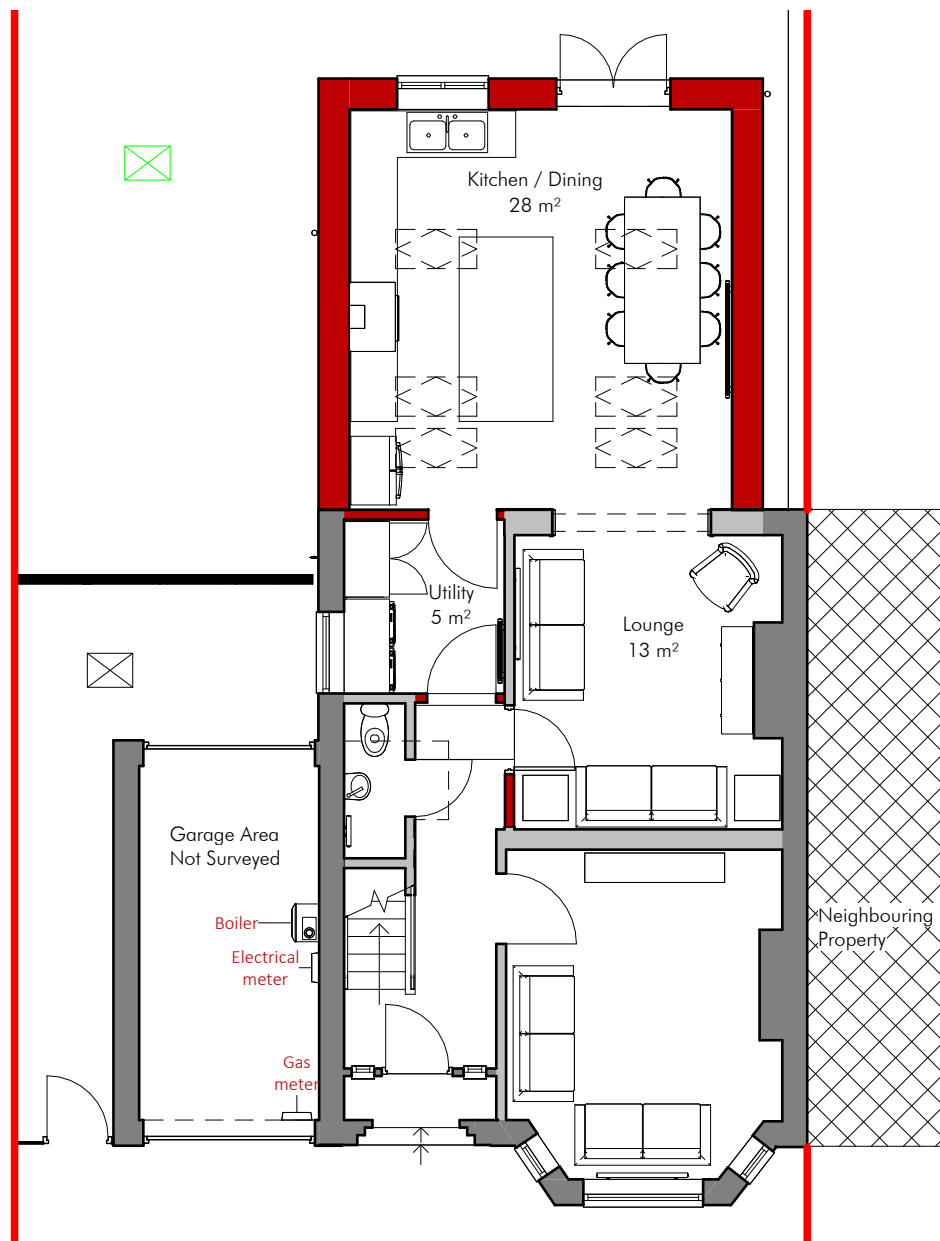

Ground Floor

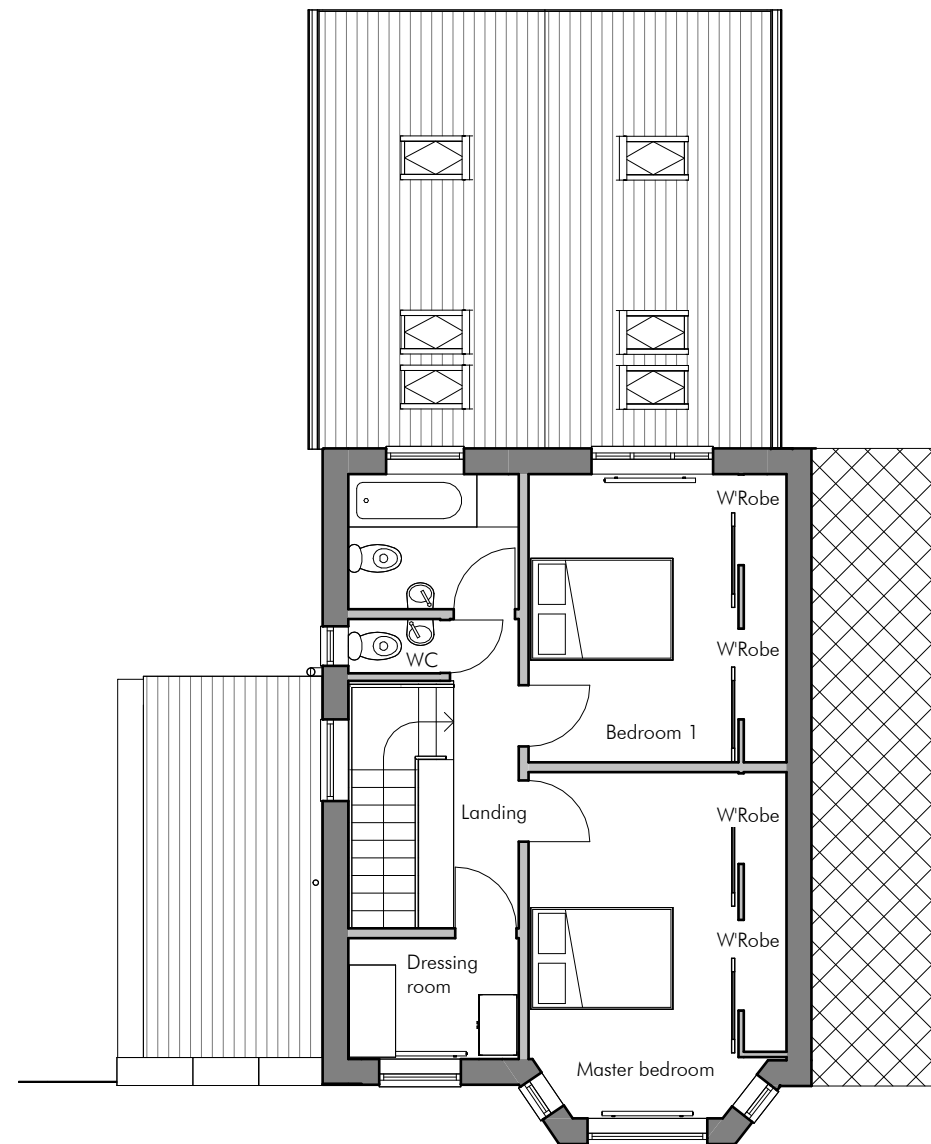

First Floor