



PROPOSED FIRST FLOOR PLAN

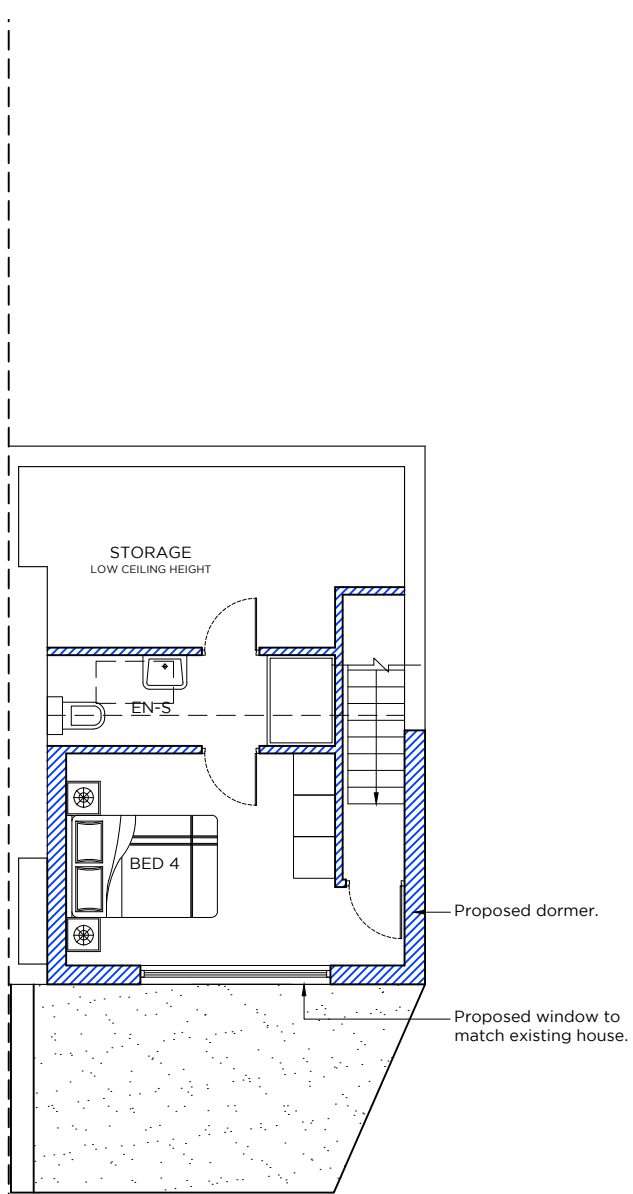

PROPOSED LOFT PLAN

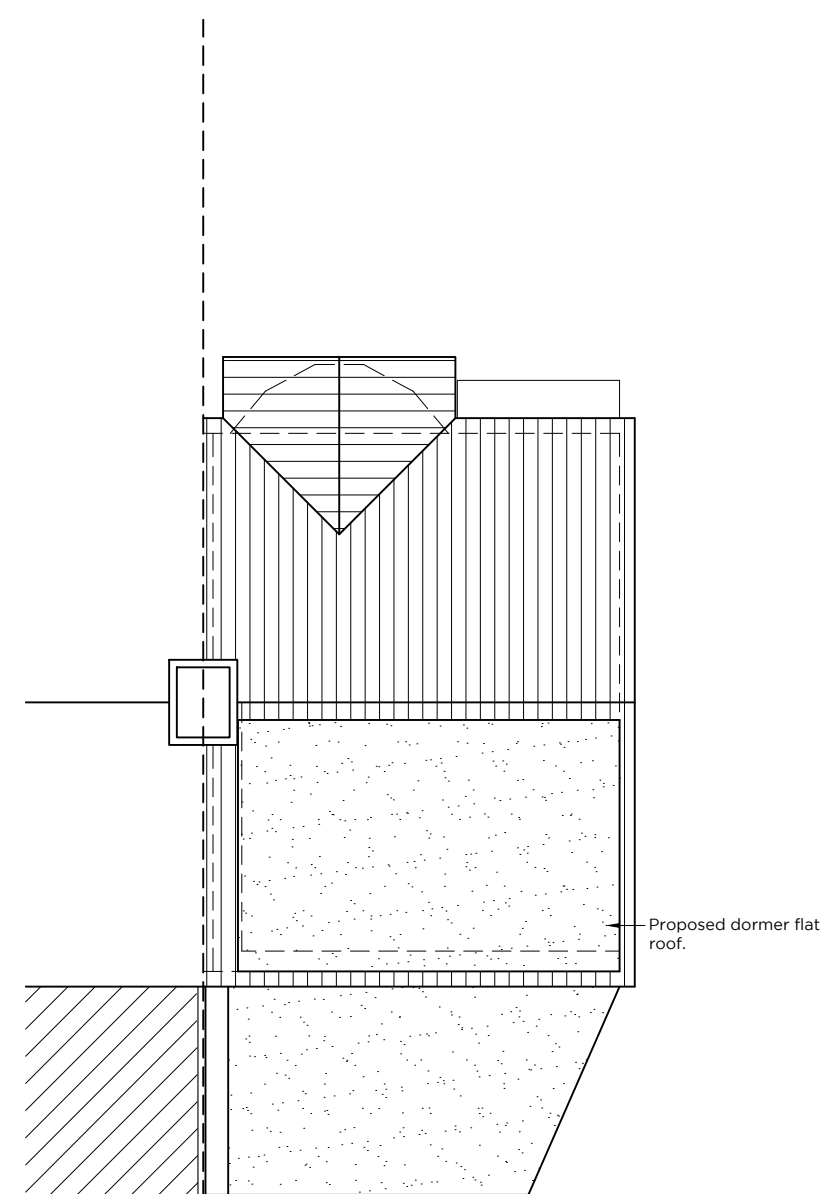

PROPOSED ROOF PLAN

| Rev | Date | Description | By |
|-----|------|-------------|----|
| | | | |

Job
LOFT CONVERSION AND SUMMER HOUSE

Project
94 AUCKLAND ROAD,
POTTERS BAR,
EN6 3HS

Drawing
PROPOSED PLANS

| Scale | Status | Date | Drawn | Checked |
|------------|---------------|----------|-------|---------|
| 1:100 @ A3 | PERMITTED DEV | JUNE '23 | MC | MC |

Drawing No
1084/PD/05

