




PROPOSED FRONT ELEVATION (1:100)

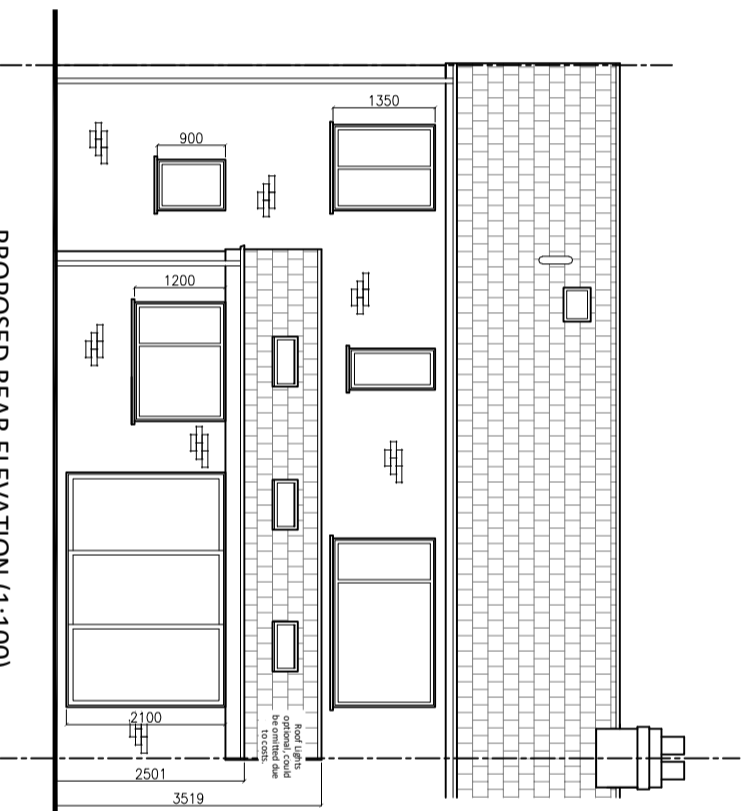


PROPOSED REAR ELEVATION (1:100)

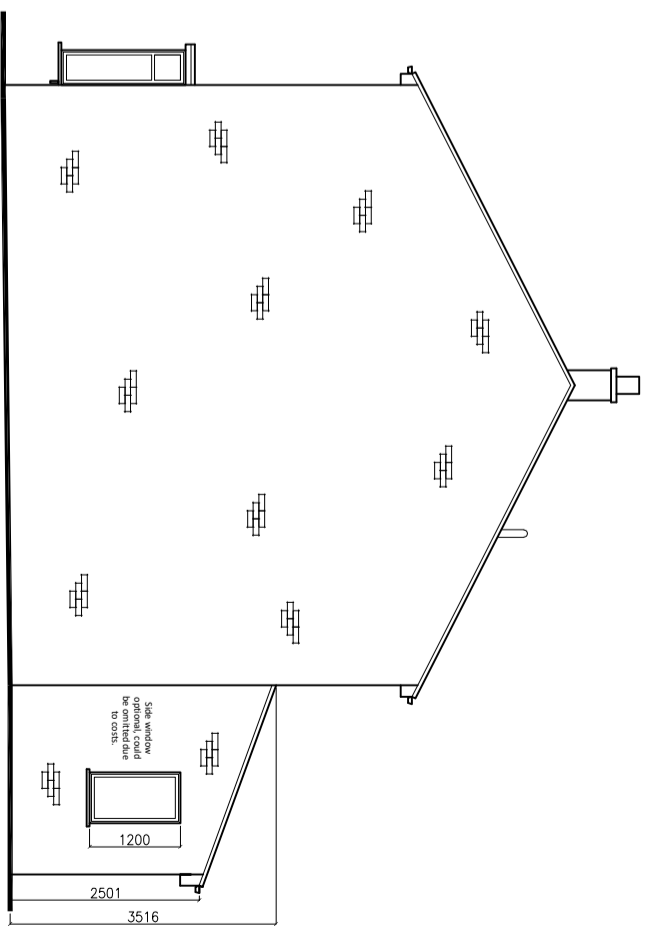

PROPOSED SIDE ELEVATION (1:100)

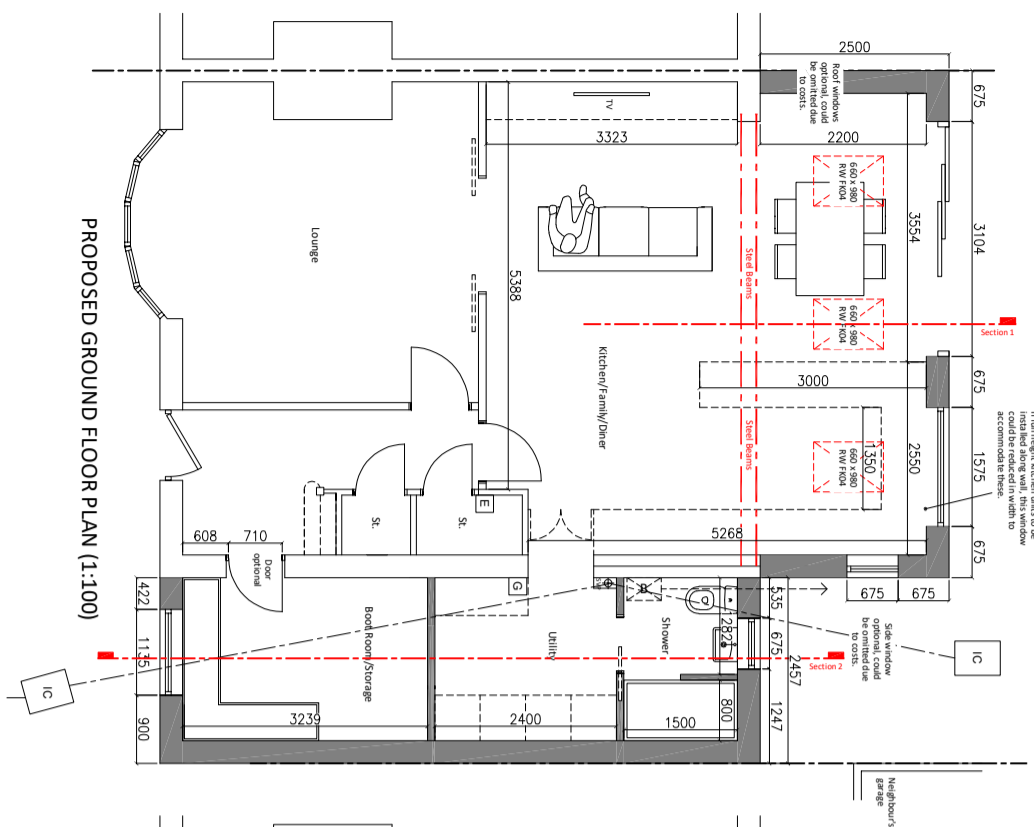


PROPOSED GROUND FLOOR PLAN (1:100)

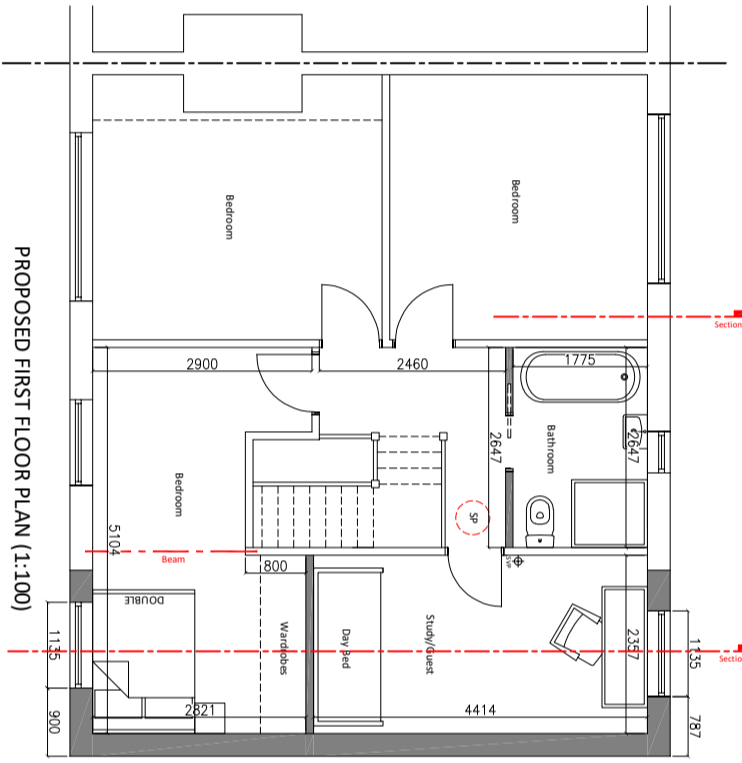

PROPOSED FIRST FLOOR PLAN (1:100)

- PROPOSED EXTERNAL MATERIALS (UNLESS NOTED OTHERWISE):**
- MAIN ROOF: Interlocking roof tiles
  - WALLS: Facing brick
  - WINDOWS: White double glazed UPVC
  - RAIN WATER GOODS: Black round section UPVC gutters and down pipes

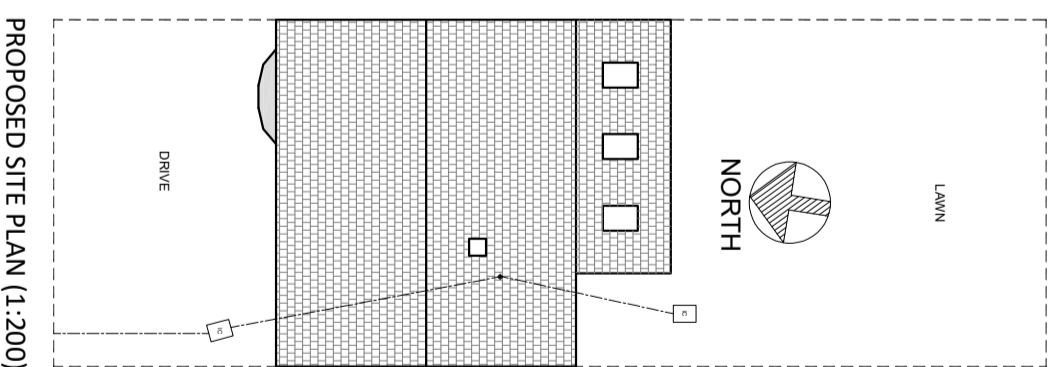

PROPOSED SITE PLAN (1:200)

Rev	Description	Date
A	Minor amendments to planning drawings	08.03.24

Client  
**Mr & Mrs Pursglove**

Project  
**Proposed Alterations at  
19 Cranbourne Grove  
NE30 3NB**

Date	Rev	By
May 24	A	

Dwg No	Scale
PL02	1:100 / 200 at A3

Drawn	Project No
LM	376

**PLANNING**



M: 07815 149196  
laura@clmdesign.co.uk