



EXISTING FRONT ELEVATION (1:100)

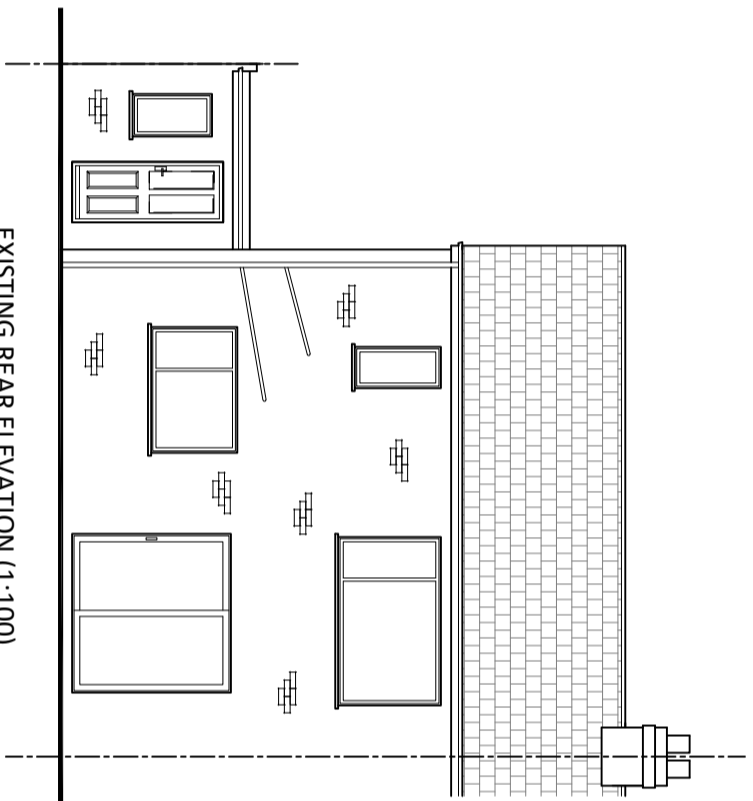


EXISTING REAR ELEVATION (1:100)

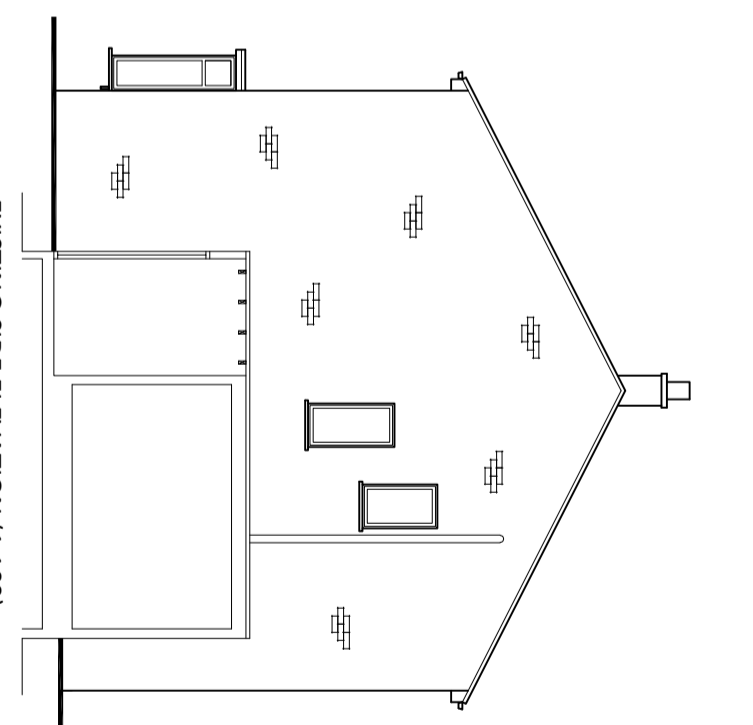


EXISTING SIDE ELEVATION (1:100)


- EXISTING EXTERNAL MATERIALS (UNLESS NOTED OTHERWISE):**
- MAIN ROOF: Interlocking roof tiles
 - WALLS: Facing brick
 - WINDOWS: White double glazed UPVC
 - RAIN WATER GOODS: Black round section UPVC gutters and down pipes

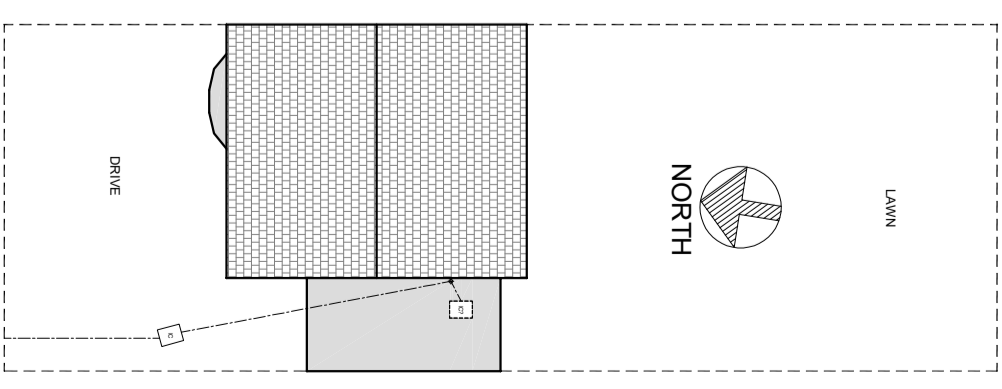


EXISTING SITE PLAN (1:200)

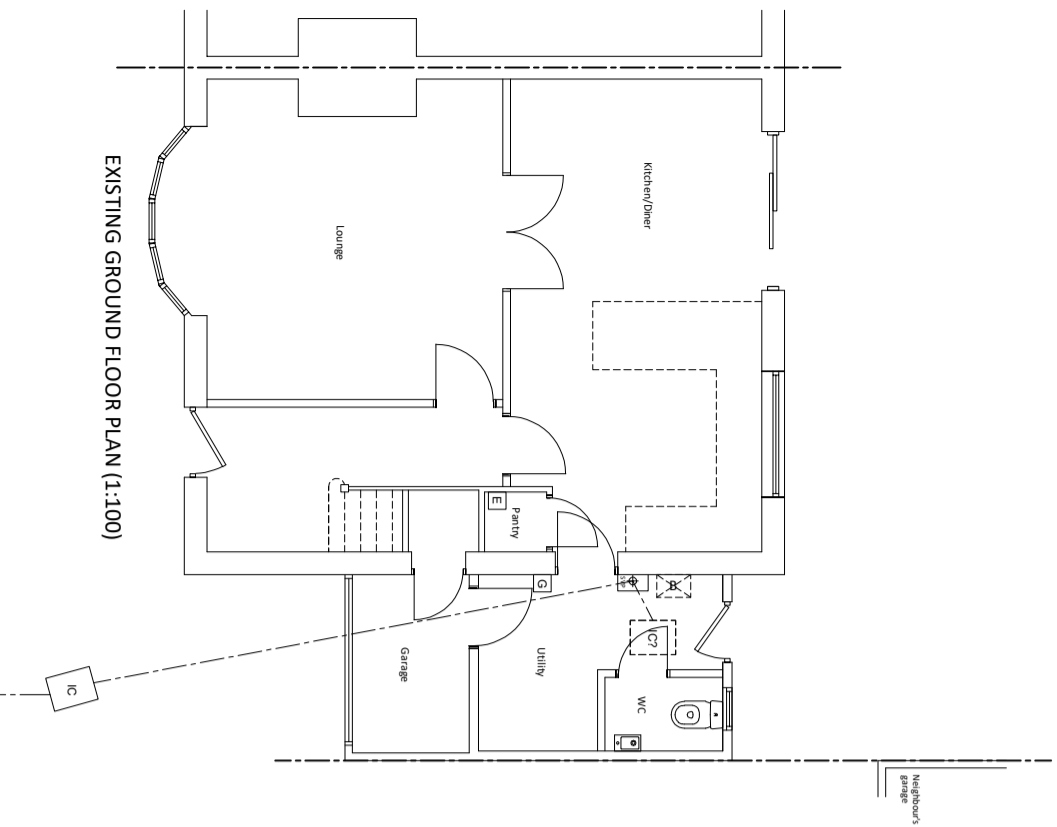

EXISTING GROUND FLOOR PLAN (1:100)

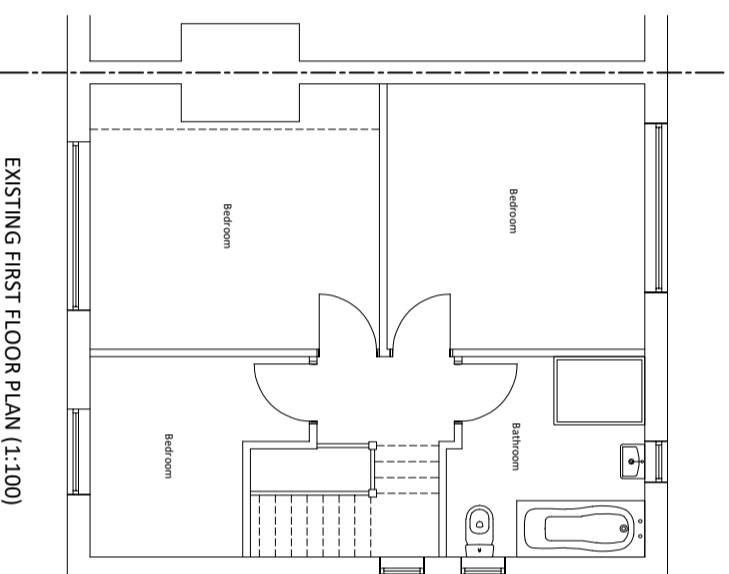

EXISTING FIRST FLOOR PLAN (1:100)

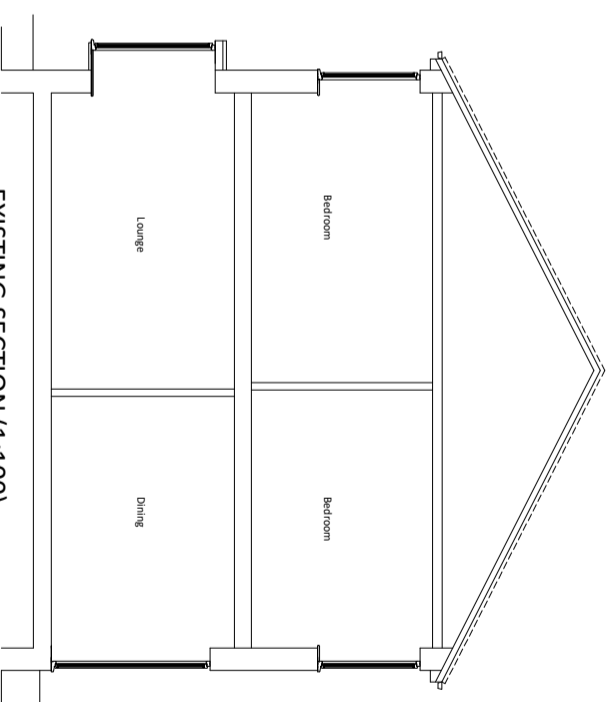

EXISTING SECTION (1:100)

PLANNING

Rev	Description	Date

Client	Mr & Mrs Pursglove		
Project	Proposed Alterations at 19 Cranbourne Grove NE30 3NB		
Date	May 24'	Rev	/
Dwg No	PL01	Scale	1:100/200 at A3
Drawn	LM	Project No	376

M: 07815 149196 lisa@clmdesign.co.uk	