


External emergency lights with proximity sensor, manual override switch

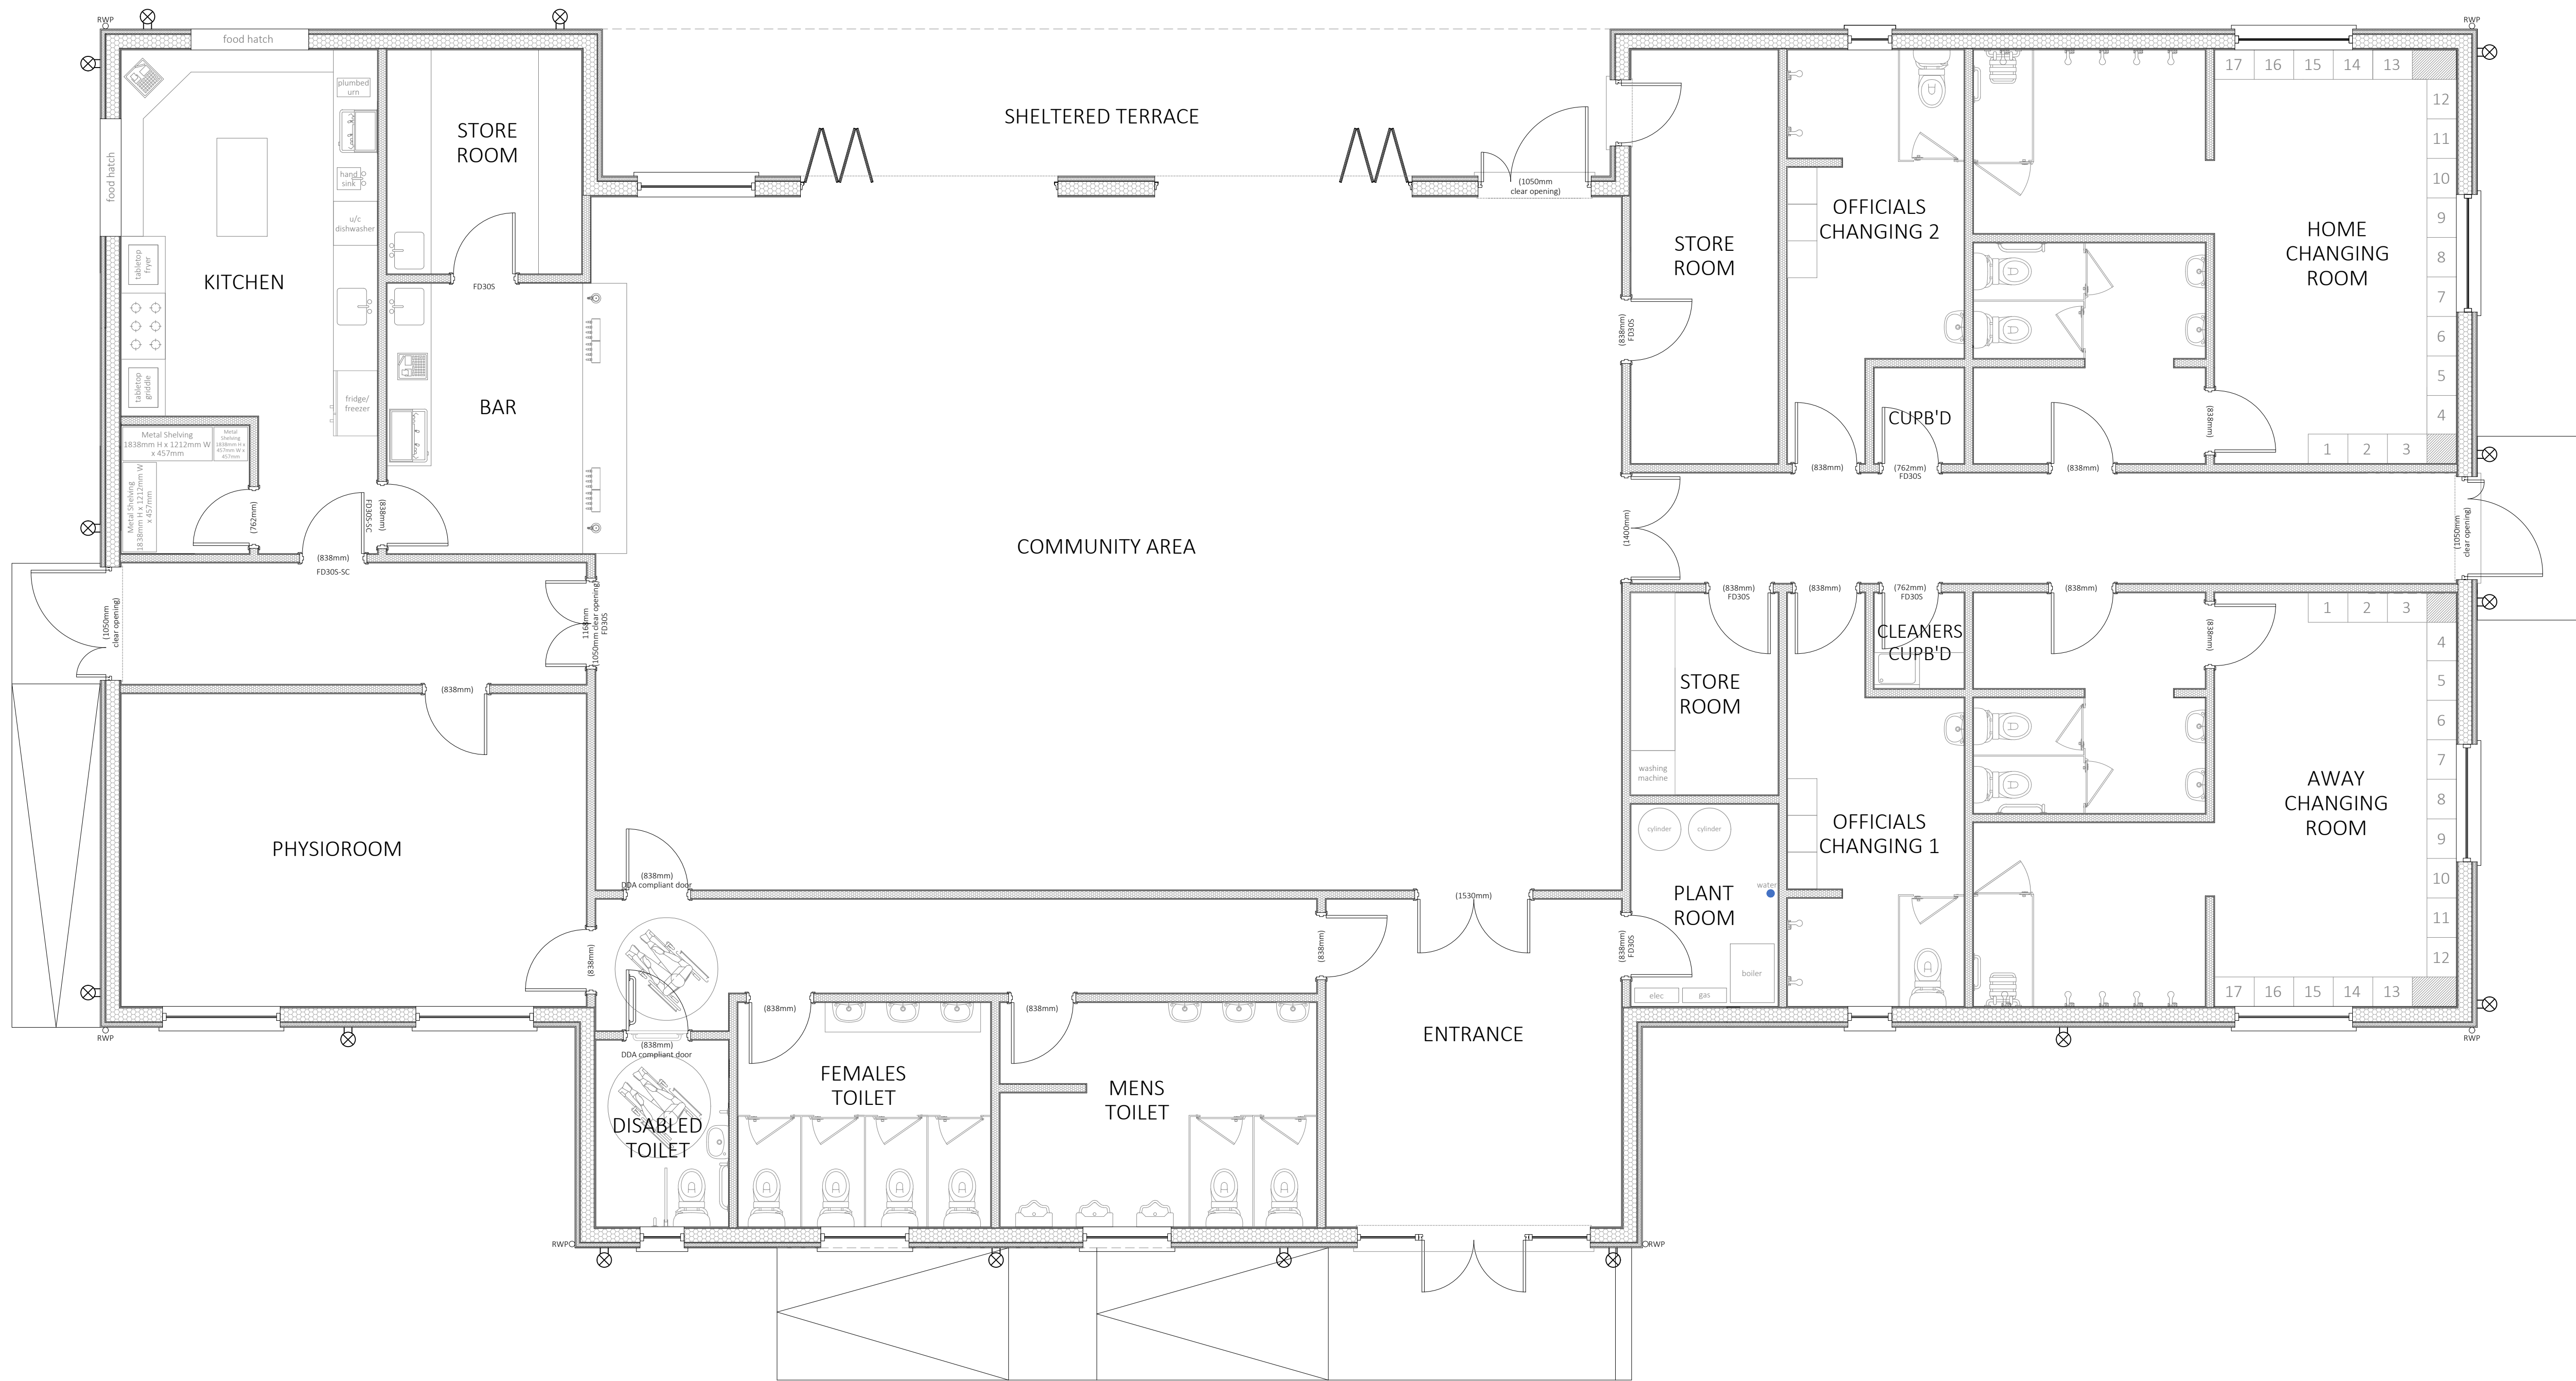

NOTE: This drawing is copyright of KHA Design LTD. All measurements and boundaries must be checked (do not scale this drawing) and verified on site and all services must be established/checked for and located by contractor prior to any works being carried out.



Milestone House, Hall St, Long Melford CO10 9HZ 01787 326444 www.khadesign.com

Project Long Melford Football Club, Stoneylands, New Road, Long Melford, CO10 9JZ

Drawing Title 626/20/022 Planning Drawing - Outside Lighting

Table with 3 columns: Date, Revision, Scale. Row 1: Sep 23, A, As Shown @ A1