



HIGH STREET




Existing Side Elevation Existing Back Elevation Existing Side Elevation

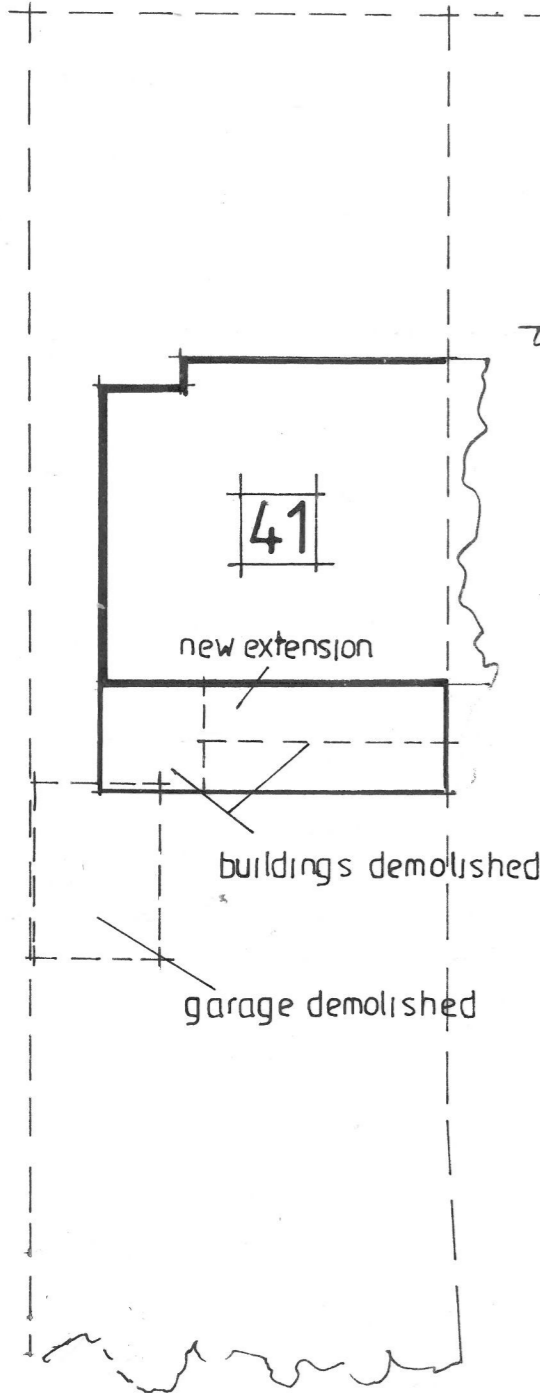

Site Plan

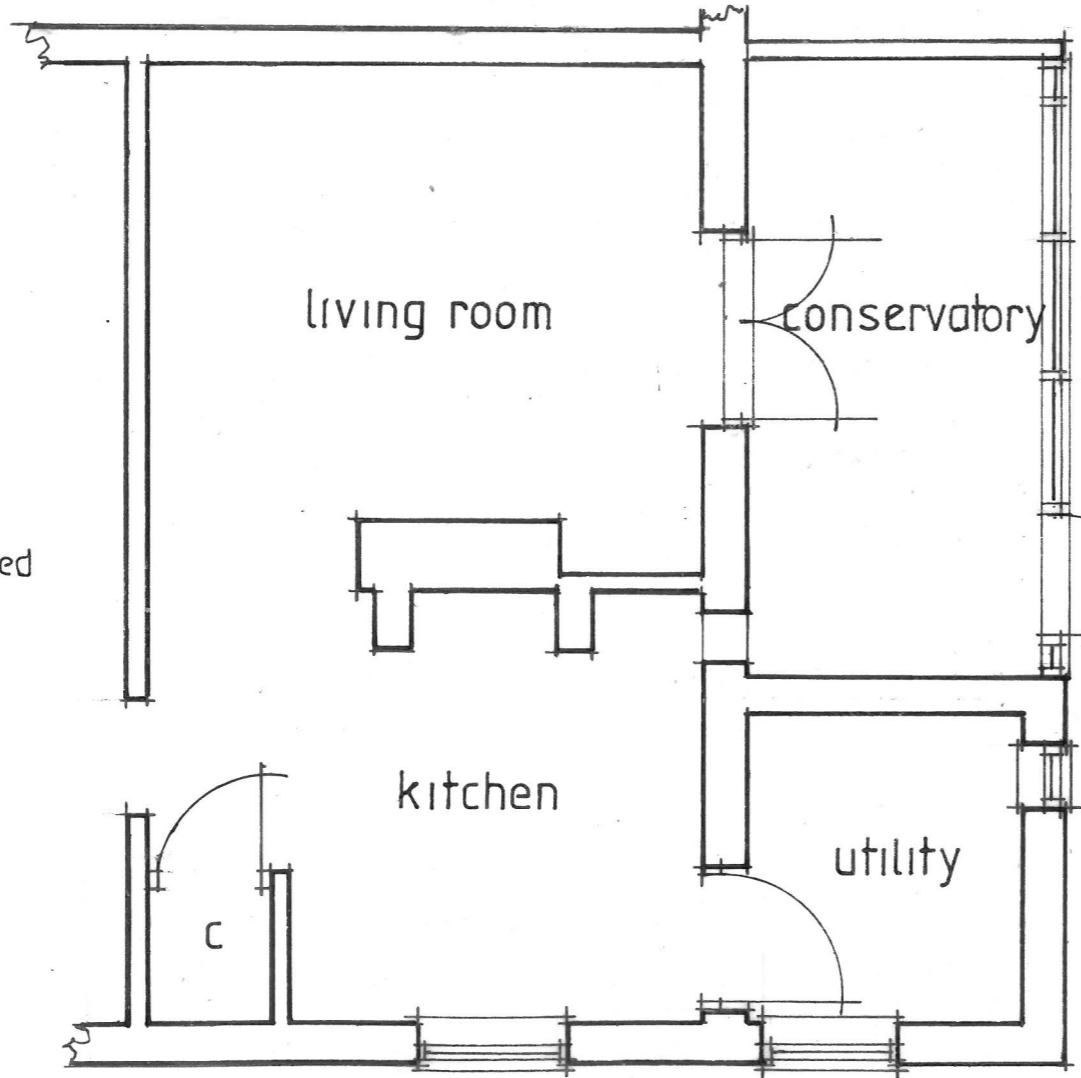

Existing Plan (ATA3) Scales 1:50/1:100

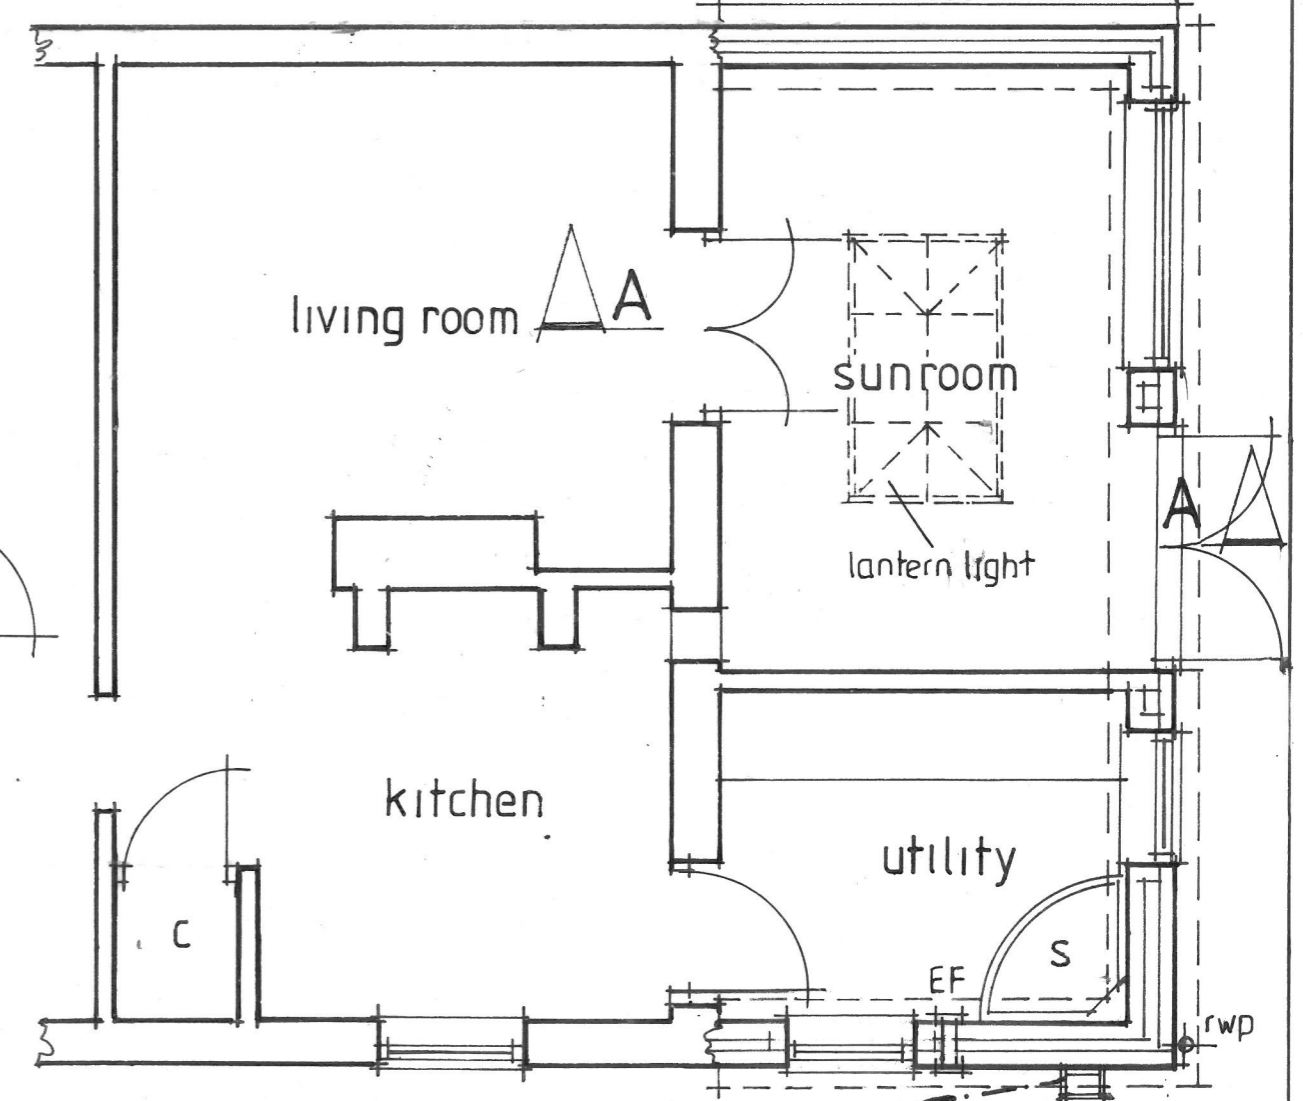

Proposed Plan