


- NOTES
1. ALL INLET AND OUTLET PIPEWORK TO BE 6" PVCU.
 2. OVERALL DIMENSIONS ONLY GIVEN.
 3. UNIT MUST BE SLUNG IN POSITIONS SHOWN.
 4. DIMENSIONS APPLICABLE TO 600 INVERT HEIGHT ONLY

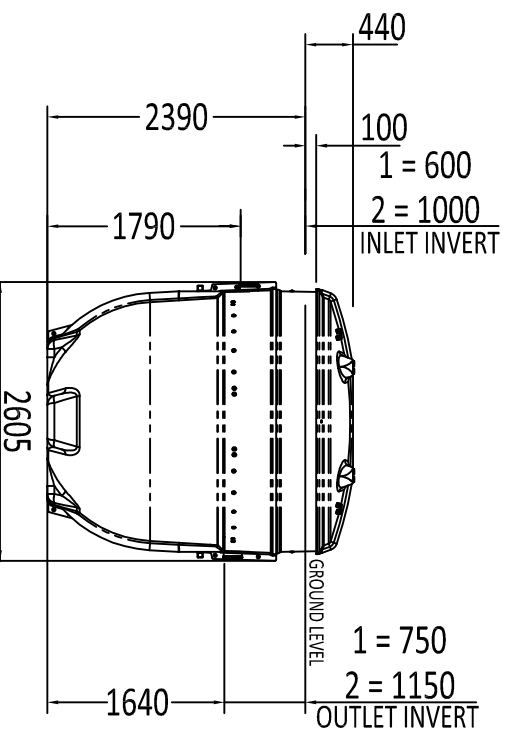

Please check with Environmental Treatment Services Ltd that this drawing is the latest issue

Issue	Date	Drawn By	Description
04	24/04/15	L.Steward	CC1275 - 1000mm INVERT OPTION ADDED
03	24/04/15	L.Steward	CC1235

All dimensions in mm

Scale: Not to scale

Material	Finish	Tolerance
Various	n/a	n/a
Weight:	kg	Surface Area: n/a

Kingspan Environmental reserve the right to alter the details of this drawing without prior notice. This drawing is copyright and may not be reproduced or used without the written permission of Kingspan Environmental

Drawing : DS0721P
BH-BL Biobisc General Arrangement

