


BJ Biodisc sewage treatment plant

Treated effluent pump station

90mm HDPE rising main to watercourse

River Idle

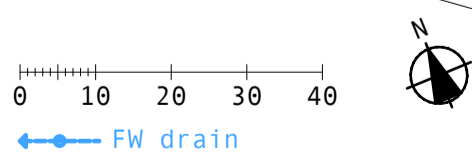

FW drain

Job Title	
MISTERTON PINES DN10 4BA	
Ph 3 - PROPOSAL FOR 16 no PARK HOMES	
Drawing Title	
FOUL WATER DRAINAGE PLAN	
Drawing Status	PLANNING
Scale	1:1000 @ A3 Date 04/24
Drawing Number	Rev
2336/ DR	

LIAM DOHERTY ARCHITECT
 3 Kingsbridge Way Bramcote Nottingham NG9 3LW
 Tel 0115 9229211 email lda@macace.net