




PROPOSED LOFT FLOOR PLAN 1:100 @ A3

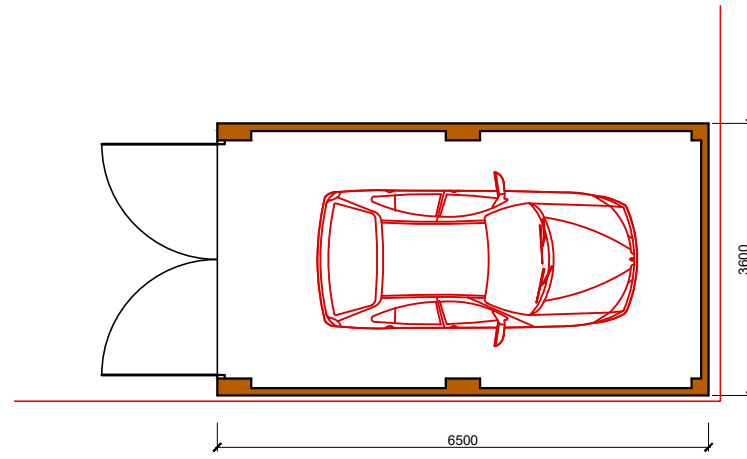


GARAGE FLOOR PLAN 1:100 @ A3

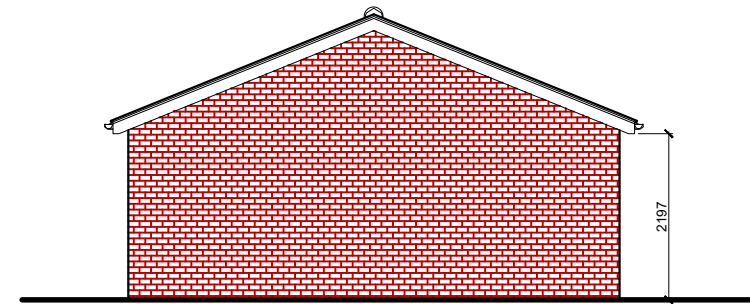


SIDE ELEVATION 1:100 @ A3

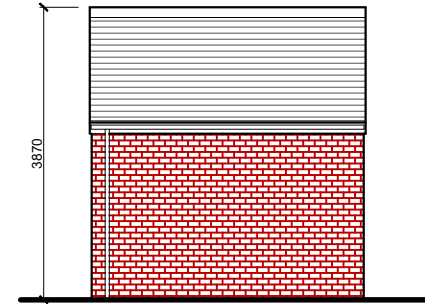

REAR ELEVATION 1:100 @ A3

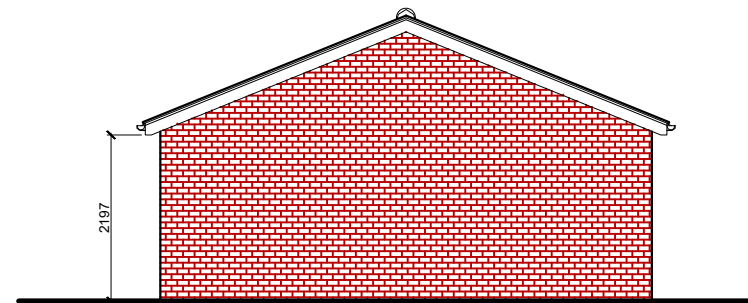

SIDE ELEVATION 1:100 @ A3

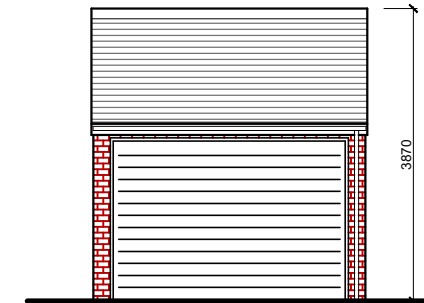

FRONT ELEVATION 1:100 @ A3

PROPOSED LOFT FLOOR PLAN 1:100 @ A3

SITE ADDRESS:
 118 NEW TON ROAD
 GREAT BARR
 WEST MIDLANDS
 B43 6BS

REVISIONS:

TITLE:
 PROPOSED LOFT FLOOR PLAN
 DETACHED GARAGE PLAN AND ELEVATIONS

Date	APR 2024	Dwg No.
Scale	AS SHOWN	24-102-03
PLANNING APPLICATION		