


Rolec 7.4kW wall mounted EV charging point



- Hybrid Warehouse / Office - 14No Units
- Warehouse - 1No Units
- Brindle block paviors (parking areas)
- Grey block paviors (Vehicle Circulation and Forecourt areas)
- Buff block paviors (Pedestrian Footpath areas)
- Tarmac
- Sub Station / Meter Rooms
- Grassed areas
- Trees / Shrubs (Indicative)
- Contrasting yellow blocks delineating parking bays
- Wall Mounted EV Charging Point
- 1000mm high stainless steel bollard

- EV Denotes parking space with Electric Vehicle charging point
- Denotes Accessible Car Parking Space
- 1.2m wide access strip for accessible spaces
- Indicates underground provision for future EV charging points
- 50W LED Flood c/w Photocell Control

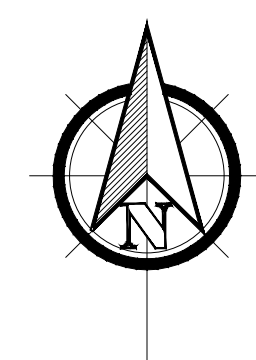

NOTES:

DO NOT SCALE FROM THIS DRAWING EXCEPT FOR PLANNING PURPOSES

1. This drawing is copyright of Wardman Brown.
2. All dimensions to be verified on site prior to any shop or site works being commenced.
3. Any discrepancies to be reported to the Designer BEFORE any work is put in hand.
4. This drawing must be read in conjunction with relevant consultants and specialists drawings.
5. This drawing must be read in conjunction with the drawings specified.

HAZARDS:

CDM2015

1. Live services adjacent/on site.
2. Excavations - Ground Collapse
3. Handling major components
4. Working at height - Falling
5. Machinery & Equipment
6. Ensure all blockwork has a minimum crushing strength of 3.5N/mm²
7. The weight of each block must not exceed 20Kg

B	Apr 24	Updated for resubmission
A	Mar 24	Updated generally

REV	DATE	DETAILS
REVISIONS:		

Wardman Brown

62 Duke Street
Darlington, DL3 7AN
Tel: 01325 460227
info@wardmanbrown.com
www.wardmanbrown.com

CIAT
CHARTERED PRACTICE

CLIENT:
Mandale

PROJECT:
Land At Whistler Drive
Castleford

DRAWING TITLE:
Proposed Site Layout Plan

PURPOSE OF ISSUE:
PLANNING

SCALE: 1:200 @ A1 1:400 @ A3

DATE: Mar 2024 DRAWN: CB, DRG REVISION:

DRAWING NO: L021159 - 120 B