

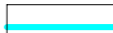






NOTES:
 © COPYRIGHT UMAA ARCHITECTURE LTD. DO NOT SCALE FROM THIS DRAWING. USE FIGURED DIMENSIONS ONLY. CONTRACTORS TO CHECK CRITICAL DIMENSIONS RELATIVE TO THEIR WORK AND REPORT ANY DISCREPANCIES TO THE ARCHITECT.

KEY

-  SITE BOUNDARY.
NOTE: WHERE NO FENCE OR WALL SPECIFIED BOUNDARY TO REMAIN OPEN OR AS EXISTING.
-  TIMBER CLOSEBOARD FENCE, 1.8m HIGH. GENERALLY AS DETAIL. WHERE FENCES FALL ON STEPS OR RET. WALL, FENCE TO BE FIXED ON TOP OF WALL TO GIVE MINIMUM HEIGHT AS NOTED ABOVE.
-  LOW LEVEL BRICK GARDEN WALL WITH IRON RAILINGS.
-  1.2m HIGH IRON RAILINGS.
-  1.8m HIGH BRICK GARDEN WALL.
-  1.2m HIGH POST AND RAIL FENCE.
-  LOCKABLE CLOSEBOARDED TIMBER GATE, HEIGHT TO MATCH FENCE.



REV	DATE	DESCRIPTION	DRAWN	CHECKD
P01	29.04.24	PLANNING ISSUE	MJK	MD



Architecture • Masterplanning • Urban Design
 Umaa Architecture Limited, 7 Mary Street,
 Jewellery Quarter, Birmingham, B3 1UD


PROJECT
 PROPOSED RESIDENTIAL DEVELOPMENT

ADDRESS
 FORMER FORD STROUD MOTORS,
 LONDON ROAD,
 STROUD,
 GL5 2AX

DRAWING TITLE
 BOUNDARY TREATMENTS

PROJECT REF.	STG.	DWG.	REVISION
01266	-03	-003	P01

SCALE: 1:250 SHEET SIZE: A2 DATE: 16.11.23 DRAWING STATUS: **PLANNING**

INDICATIVE SCALE IN METRES: 0 5 10 DRAWING NORTH: 

BOUNDARY TREATMENTS PLAN
 1:250