


PROPOSED CONSERVATORY SHOWN IN RED.

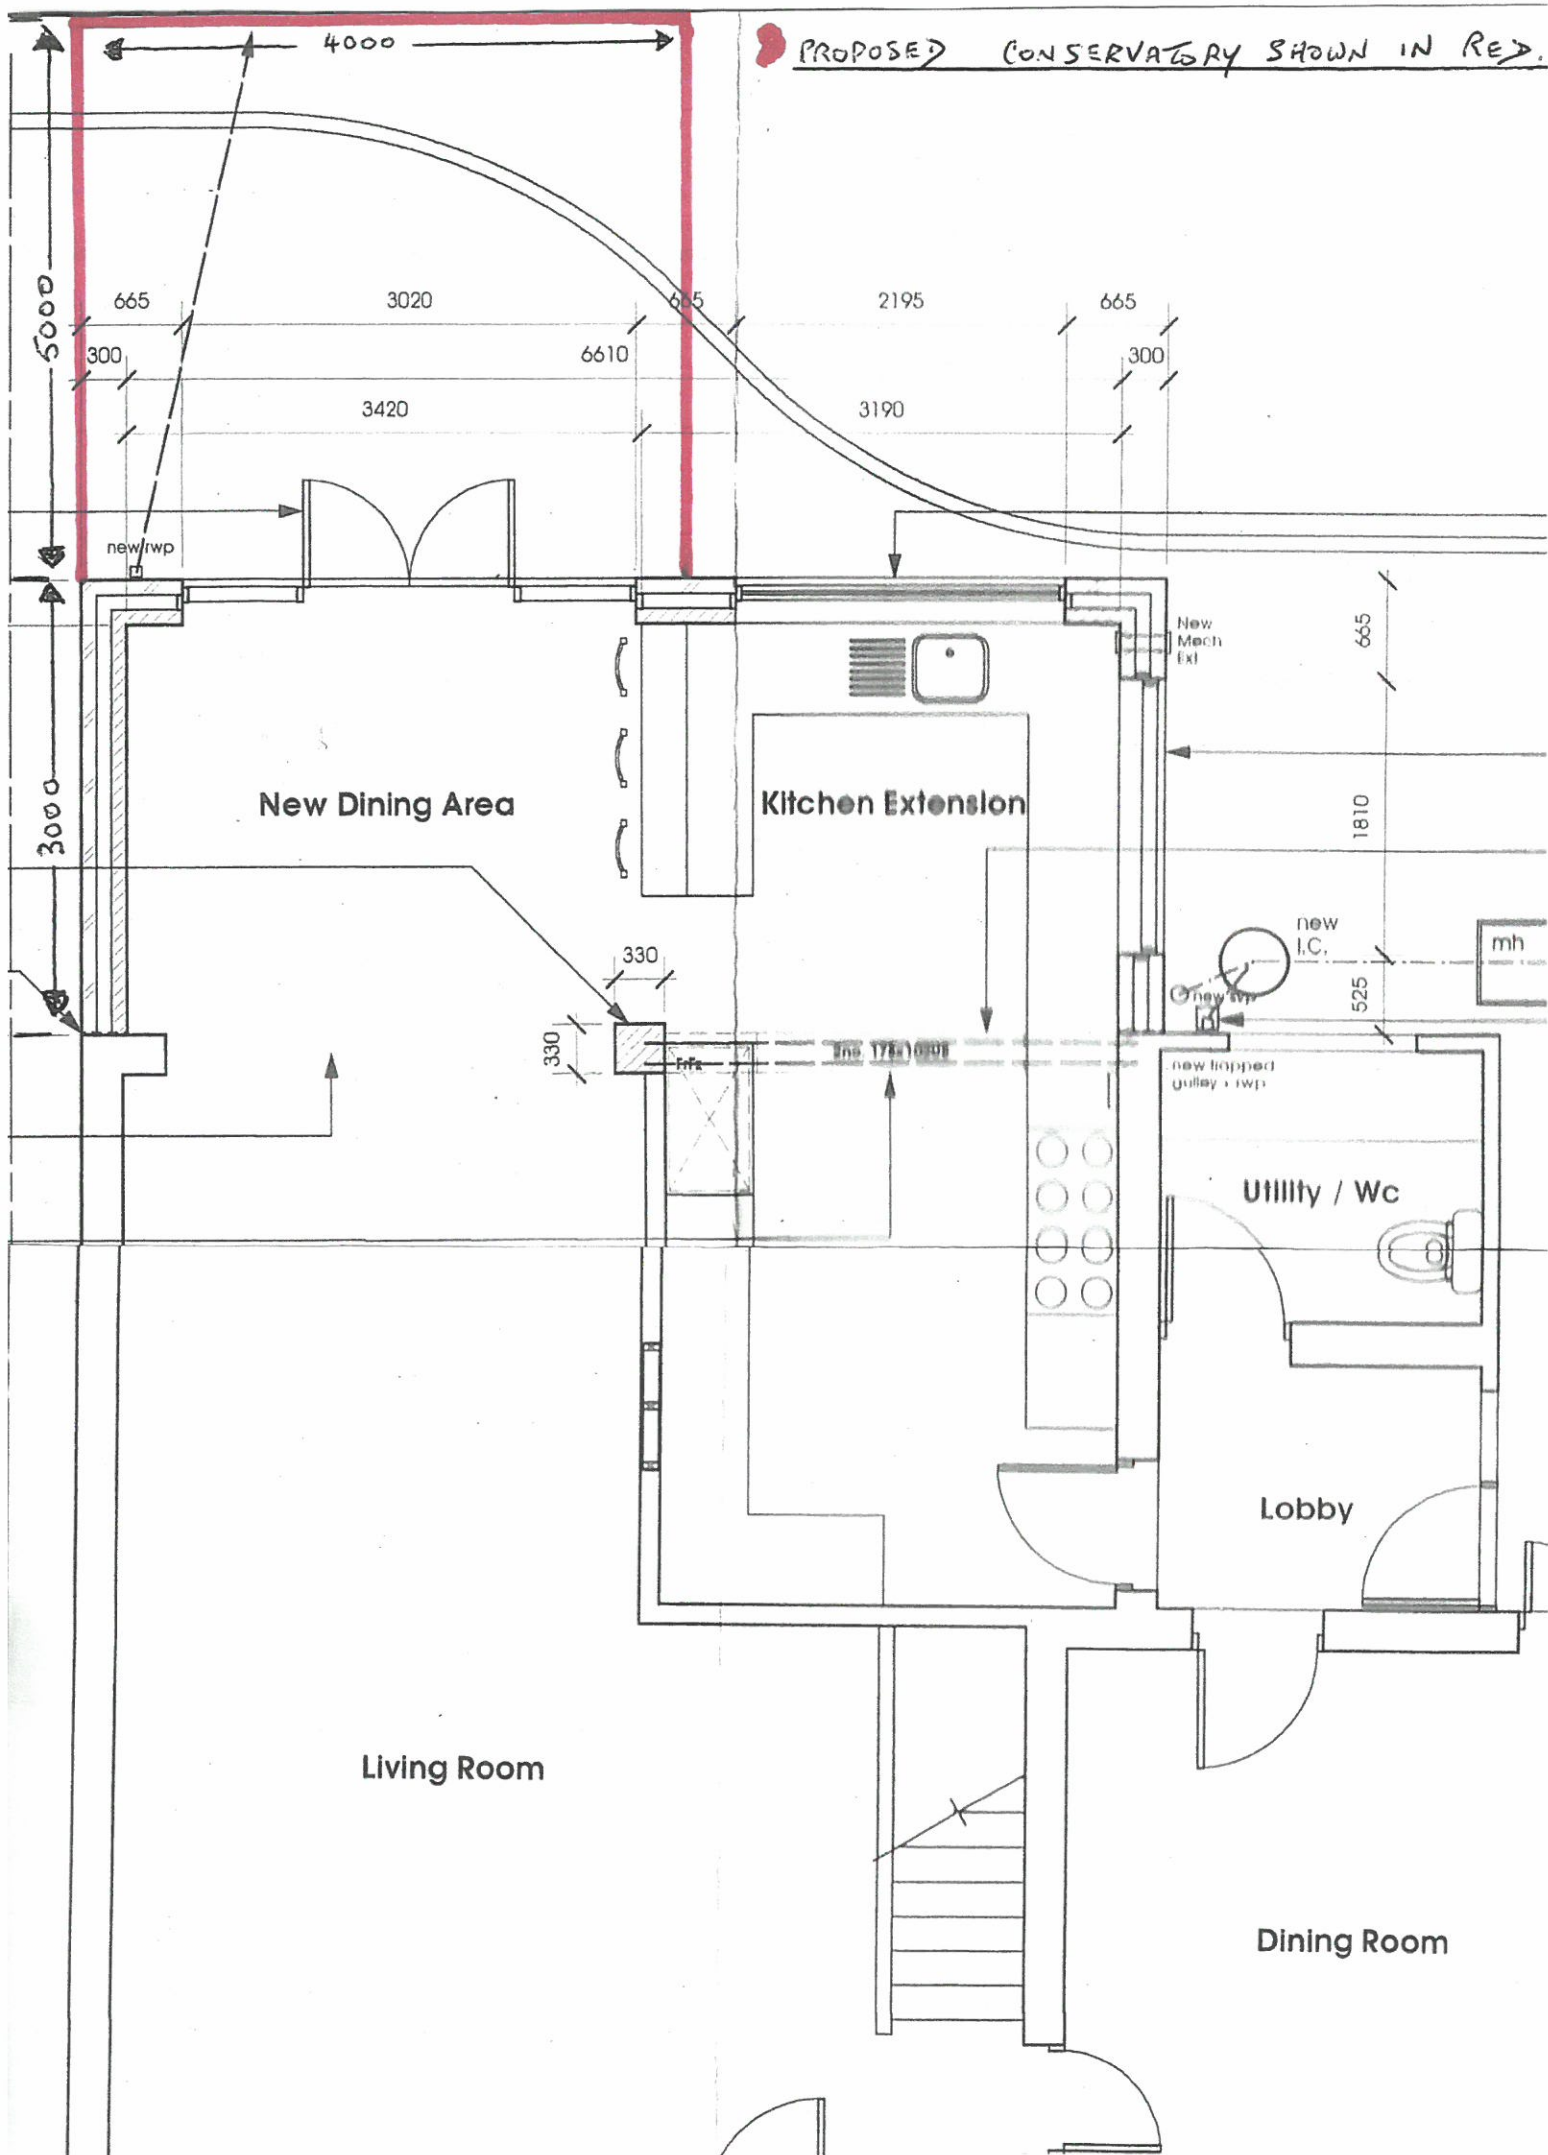

Name: **Mr & Mrs Riley**
Address: **15 Windermere Drive**

Croft
Reference: **VICTORIAN**


Date: **11 / 4 / 2024**

Tel : -


CONSERVATORY VIEWS



LEFT VIEW

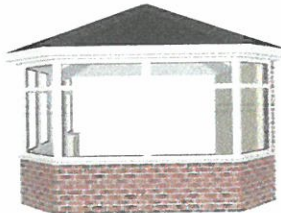


CENTRE VIEW

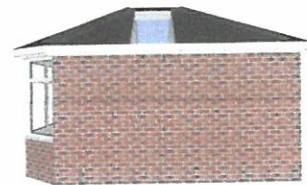

RIGHT VIEW



LEFT 3D VIEW

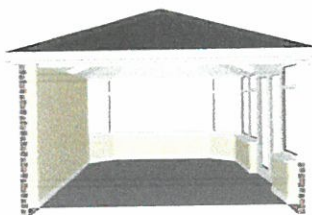

INSIDE VIEW



RIGHT 3D VIEW