


# Swallow Jay 6x8 Wooden Potting Shed

Quick Code: P14696

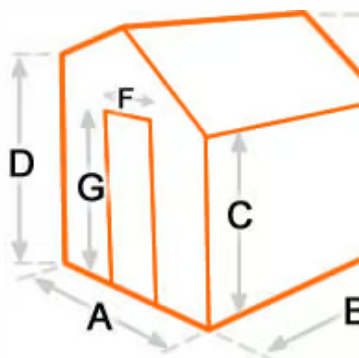

## Greenhouse Dimensions

**A: Greenhouse Width** 2035mm (6' 8")

**B: Greenhouse Depth** 2550mm (8' 4")

**C: Front Eaves Height** 1730mm (5' 8")

**D: Rear Eaves Height** 2110mm (6' 11")

**E: Ridge Height** 2235mm (7' 4")

**F & G: Door Size** 810mm (2' 8") x 1980mm (6' 6")

6")  
(aperture)

**Minimum** 2035mm  
**Fully** (6' 8") x  
**Slabbed** 2550mm  
**Or** (8' 4")  
**Concreted**  
**Base Size**