




LEFT SIDE

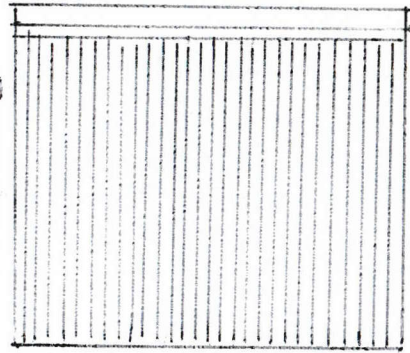


REAR

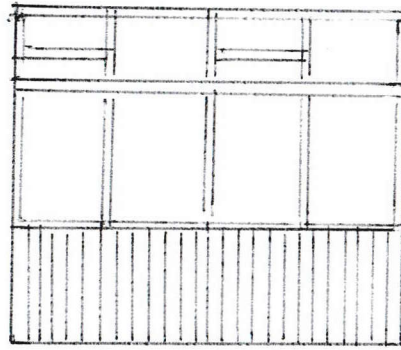

FRONT

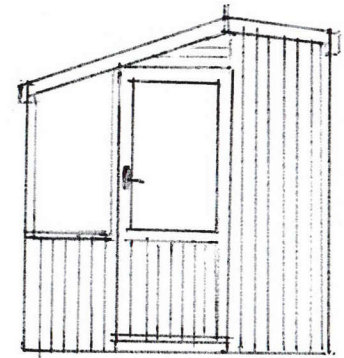

RIGHT SIDE

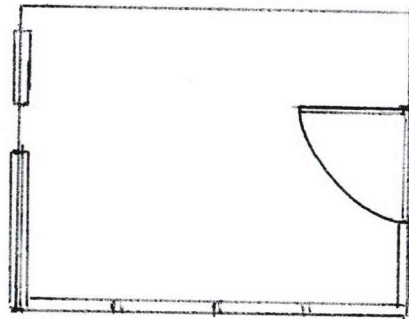

FLOOR PLAN

NOTES: LEFT SIDE FACING FENCE
REAR FACING HEDGE/TREE

APPLICANT: MR STEPHEN MCCARTHY
TITLE: PROPOSED SINGLE STOREY SHED
ADDRESS: 17 TAW DRIVE CHANLERS FORD
BASSETLEIGH, HANTS, SO534SL
SCALE: 1 to 50