


BEFORE COMMENCEMENT OF ANY WORKS
THE CONTRACTOR MUST CHECK AND VERIFY
ALL BUILDING, SITE DIMENSIONS AND
LEVELS, ALL RELEVANT SEWER OUTFALLS,
INVERT LEVELS, AND CONNECTION POINTS



THIS DRAWING AND THE BUILDING
WORKS ILLUSTRATED ARE COPYRIGHT
AND MAY NOT BE REPRODUCED WITHOUT
WRITTEN PERMISSION




EXISTING
FRONT ELEVATION

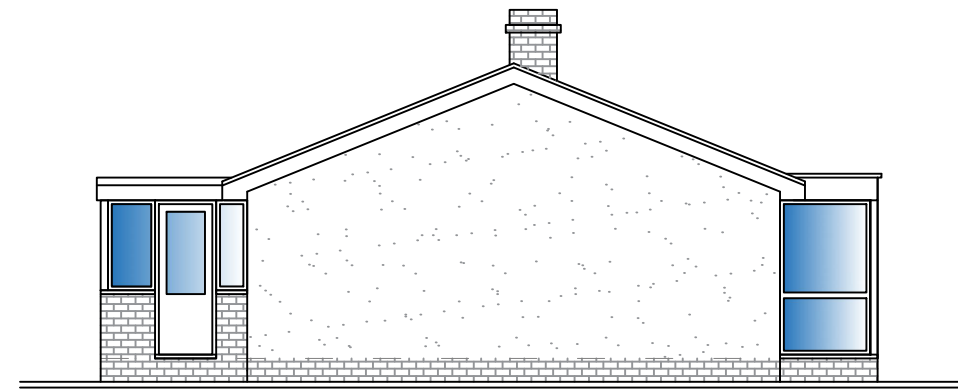

EXISTING
SIDE ELEVATION



EXISTING
REAR ELEVATION

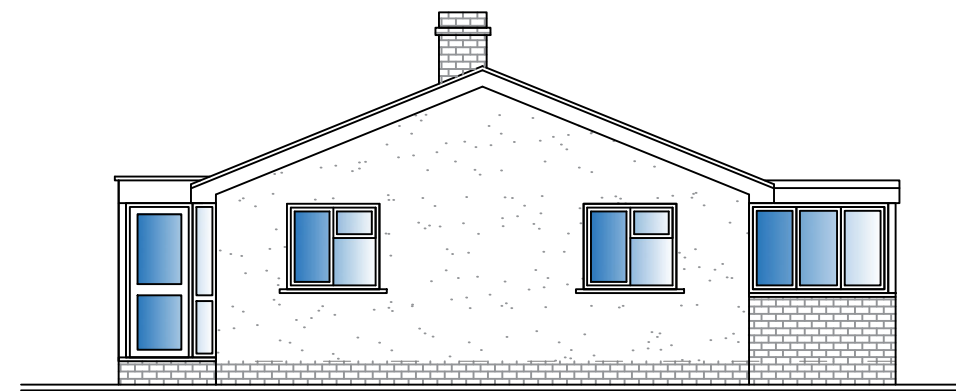

EXISTING
SIDE ELEVATION

Scale:- 1:100



elevation one
BUILDING PLANNING & DESIGN
25 Uley Road,
Dursley,
Gloucestershire,
GL11 4NJ
Email: planning@elevationone.co.uk
Phone: 01453 549253

Project:-
Proposed Works at
6A Redwick Road,
Pilning, Bristol,
BS35 4LQ

Drawing Title:-
Existing Elevations

Scale:-
1:100 @ A3

Client:-
Mr & Mrs Urch

Project No:-
PU-010

Drawing No: -
03

Date:-
March 24

Revision:-
-