



Block Plan Sc 1:500

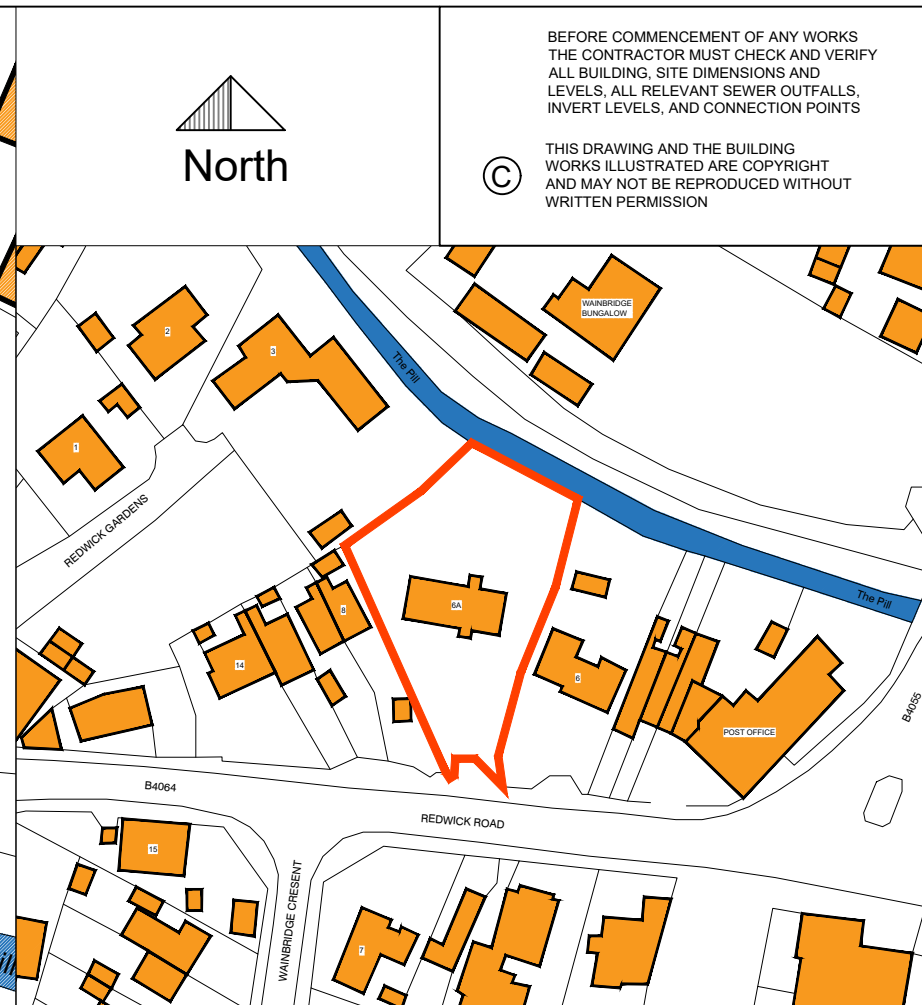

Area Plan Sc 1:1250

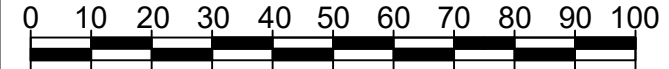

BEFORE COMMENCEMENT OF ANY WORKS THE CONTRACTOR MUST CHECK AND VERIFY ALL BUILDING, SITE DIMENSIONS AND LEVELS, ALL RELEVANT SEWER OUTFALLS, INVERT LEVELS, AND CONNECTION POINTS

© THIS DRAWING AND THE BUILDING WORKS ILLUSTRATED ARE COPYRIGHT AND MAY NOT BE REPRODUCED WITHOUT WRITTEN PERMISSION

**elevation one**  
 BUILDING PLANNING & DESIGN  
 Wainbridge,  
 Gloucestershire,  
 GL11 4NJ  
 Email: [planning@elevationone.co.uk](mailto:planning@elevationone.co.uk)  
 Phone: 01453 549253

Project:-  
 Proposed Works at  
 6A Redwick Road,  
 Pilning, Bristol,  
 BS35 4LQ  
 Drawing Title:-  
 Site Plans  
 Scale:-  
 1:500 & 1:1250  
 Client:-  
 Mr & Mrs Urch

Project No:- PU-010	Drawing No: - 01
Date:- March 24	Revision:- -