
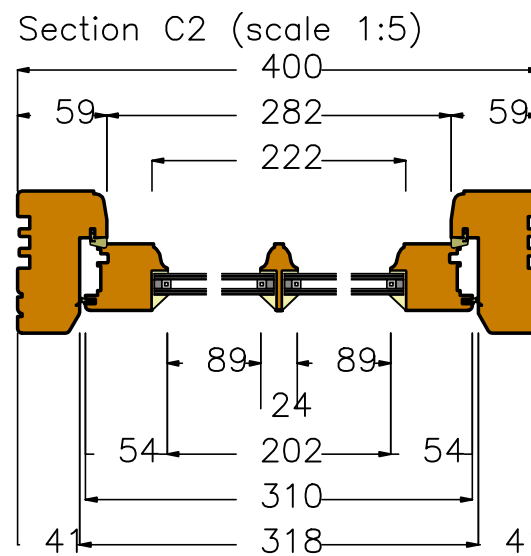
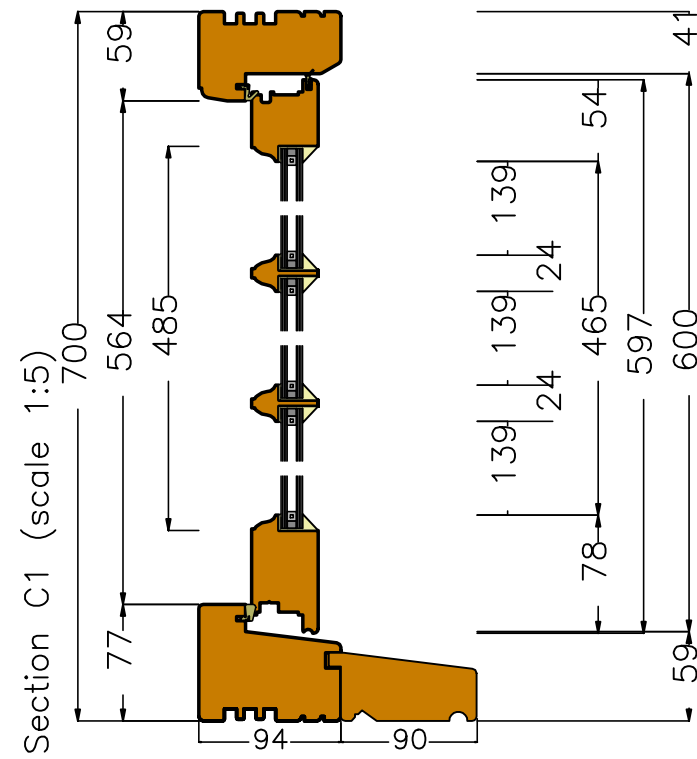


Comments

Customer: Duncan Wright,
 Timber Windows (UK) Ltd
 Sample drawing project for
 Timber Windows
 Ref: second floor

View from outside (scale 1:5)

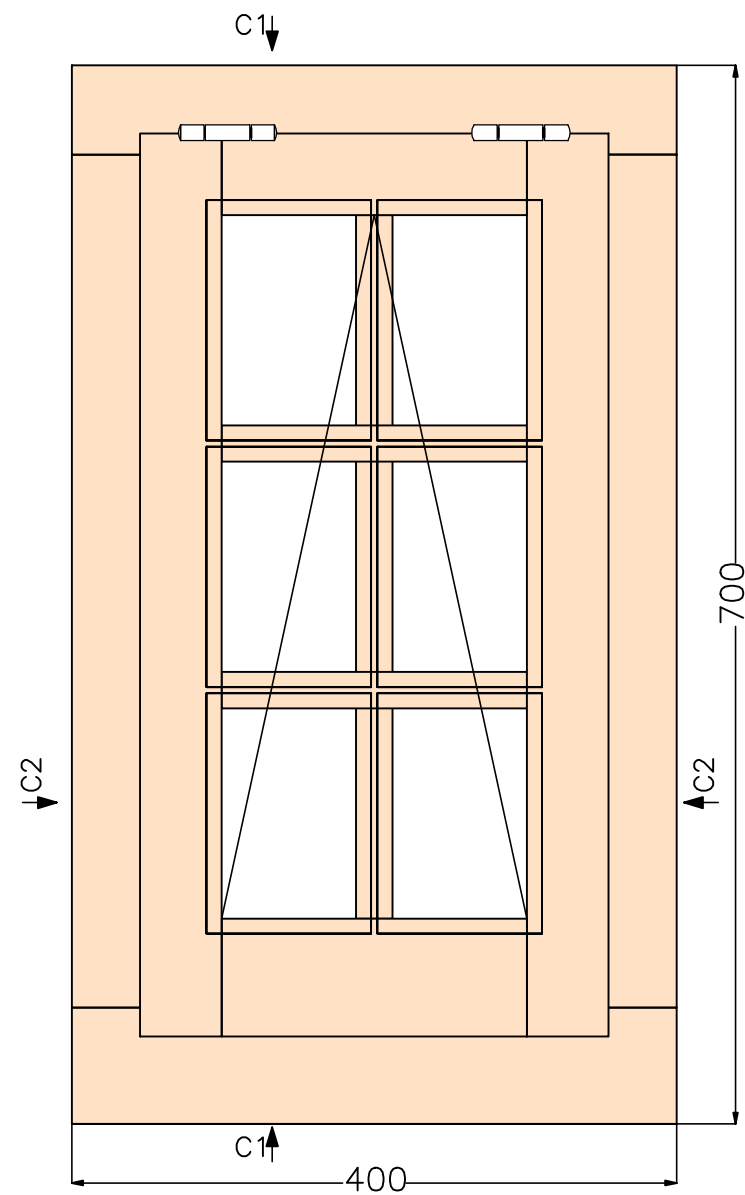

F/Sashes	
F/Ironmo	
Glaze	
P/O/B	

Revisions

Project - SWAIN

Drawing No	2
Scale	As shown on A3
Drawn by	Scott Harris
Date	23.04.2024

**GEORGE
 BARNSDALE**

Est. 1884

High Street, Donington, Spalding, Lincs, PE11 4TA
 01775 82300
 www.georgebarnsdale.co.uk

Structural opening/Brickwork

Rebate

Sash

Supplementary Dimensions

Dimensions refer to manufacturing sizes; ironmongery shown is only indicative to actual location