


PROPOSED SECOND FLOOR PLAN - 1:50

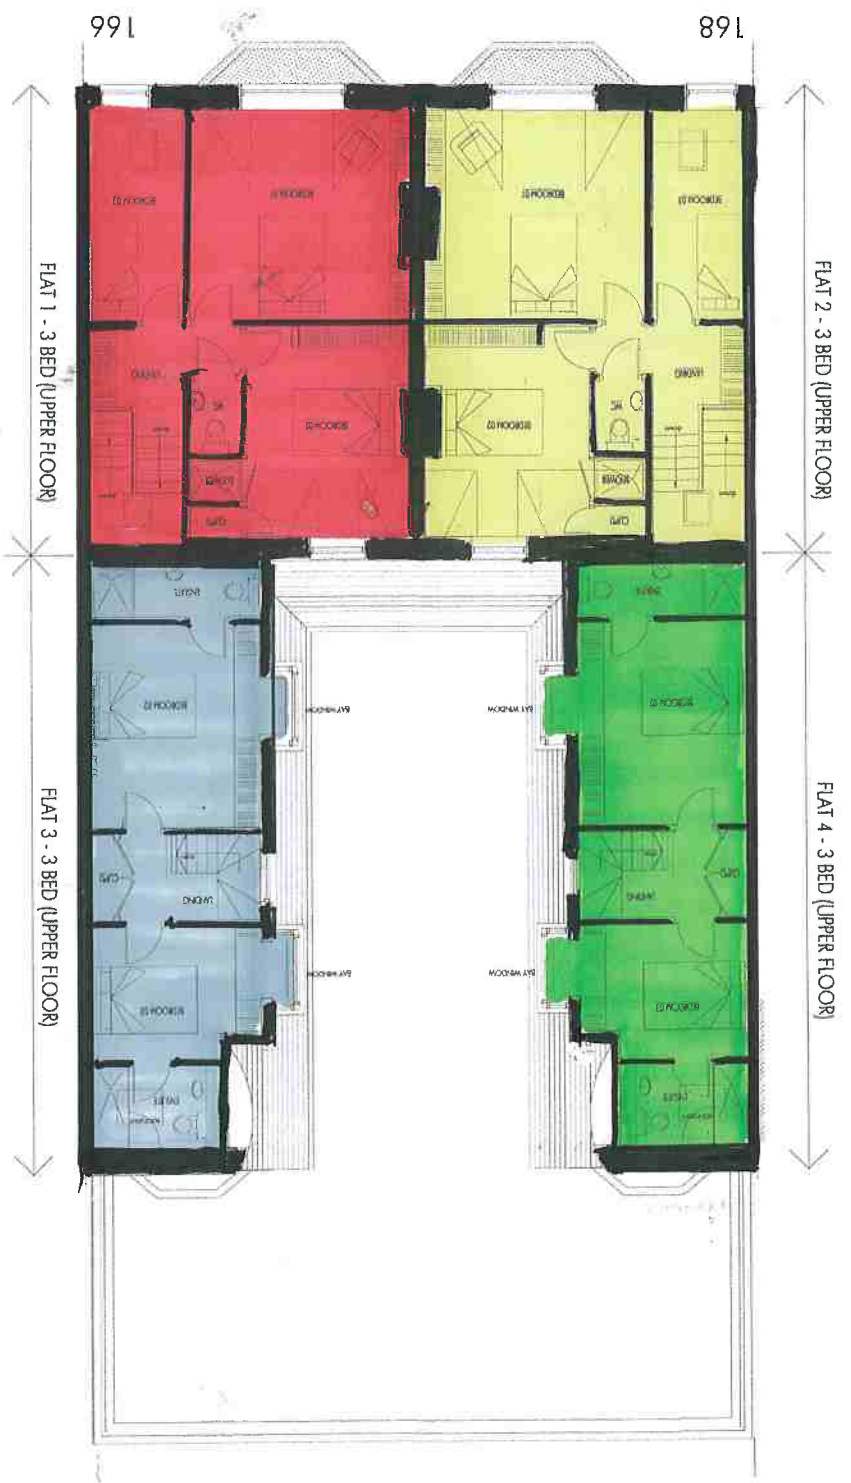

Flat No.	Colour	Floor Area
Flat 1	Red	107 Sq.M.
Flat 2	Yellow	107 Sq.M.
Flat 3	Blue	78 Sq..M.
Flat 4	Green	78 Sq.M.





PROPOSED FIRST FLOOR PLAN - 1:50

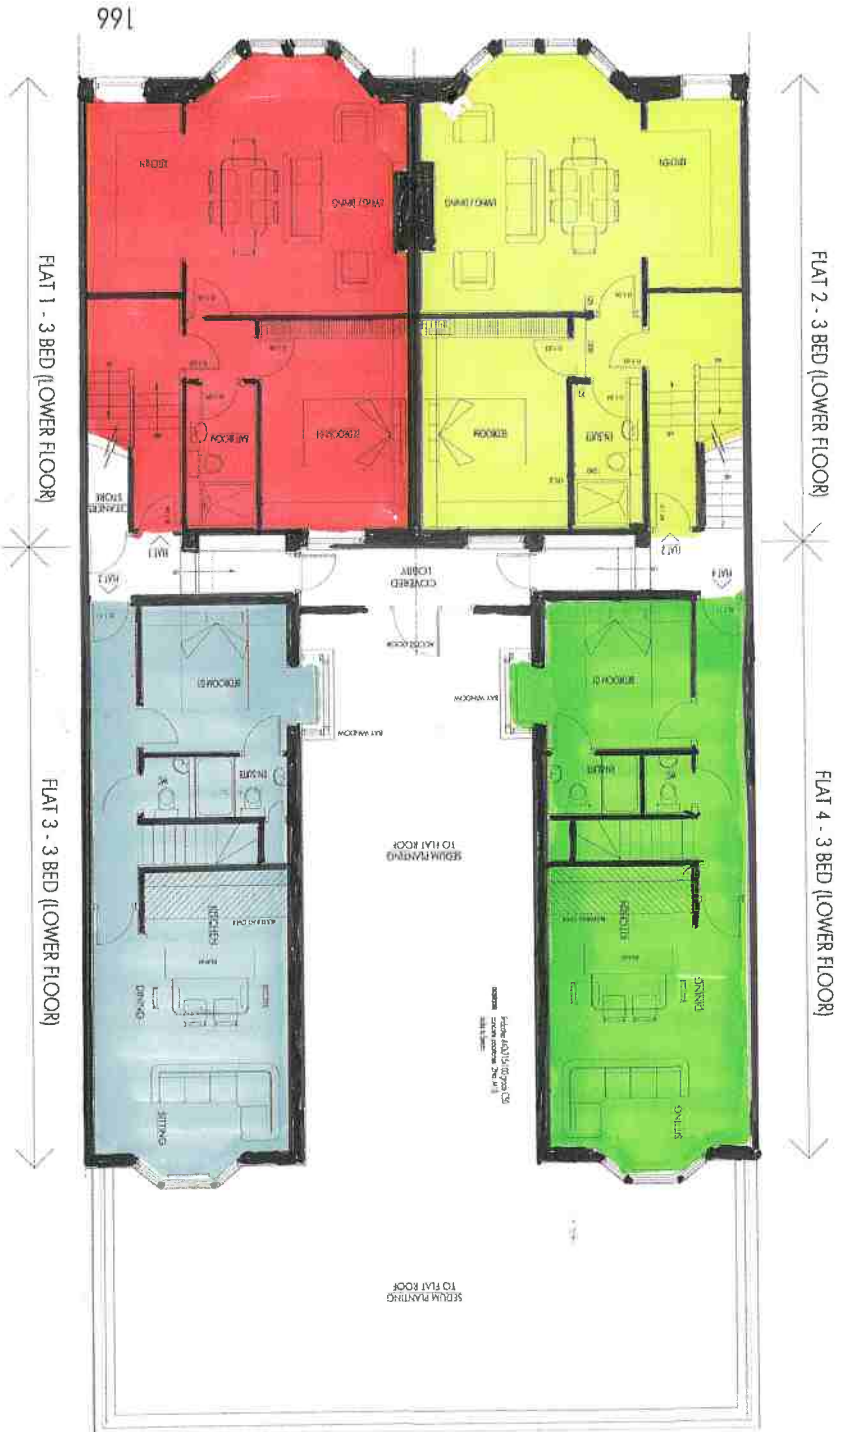

Flat No.	Colour	Floor Area
Flat 1		107 Sq.M.
Flat 2		107 Sq.M.
Flat 3		78 Sq.M.
Flat 4		78 Sq.M.


166

167

