

NOTES:

Only Scale of drawings for the Planning Purposes.

Report all discrepancies, errors and omissions.


Verify all dimensions on site before commencing any work on site or preparing shop drawings.

All materials, components and workmanship are to comply with the relevant British Standards, Codes of Practice, and appropriate manufacturers recommendations that from time to time shall apply.

For all specialist work, see relevant drawings.

This drawing and design are copyright of Planning Dimensions LTD

| Rev | Date | Description |
|-----|------|-------------|
|-----|------|-------------|

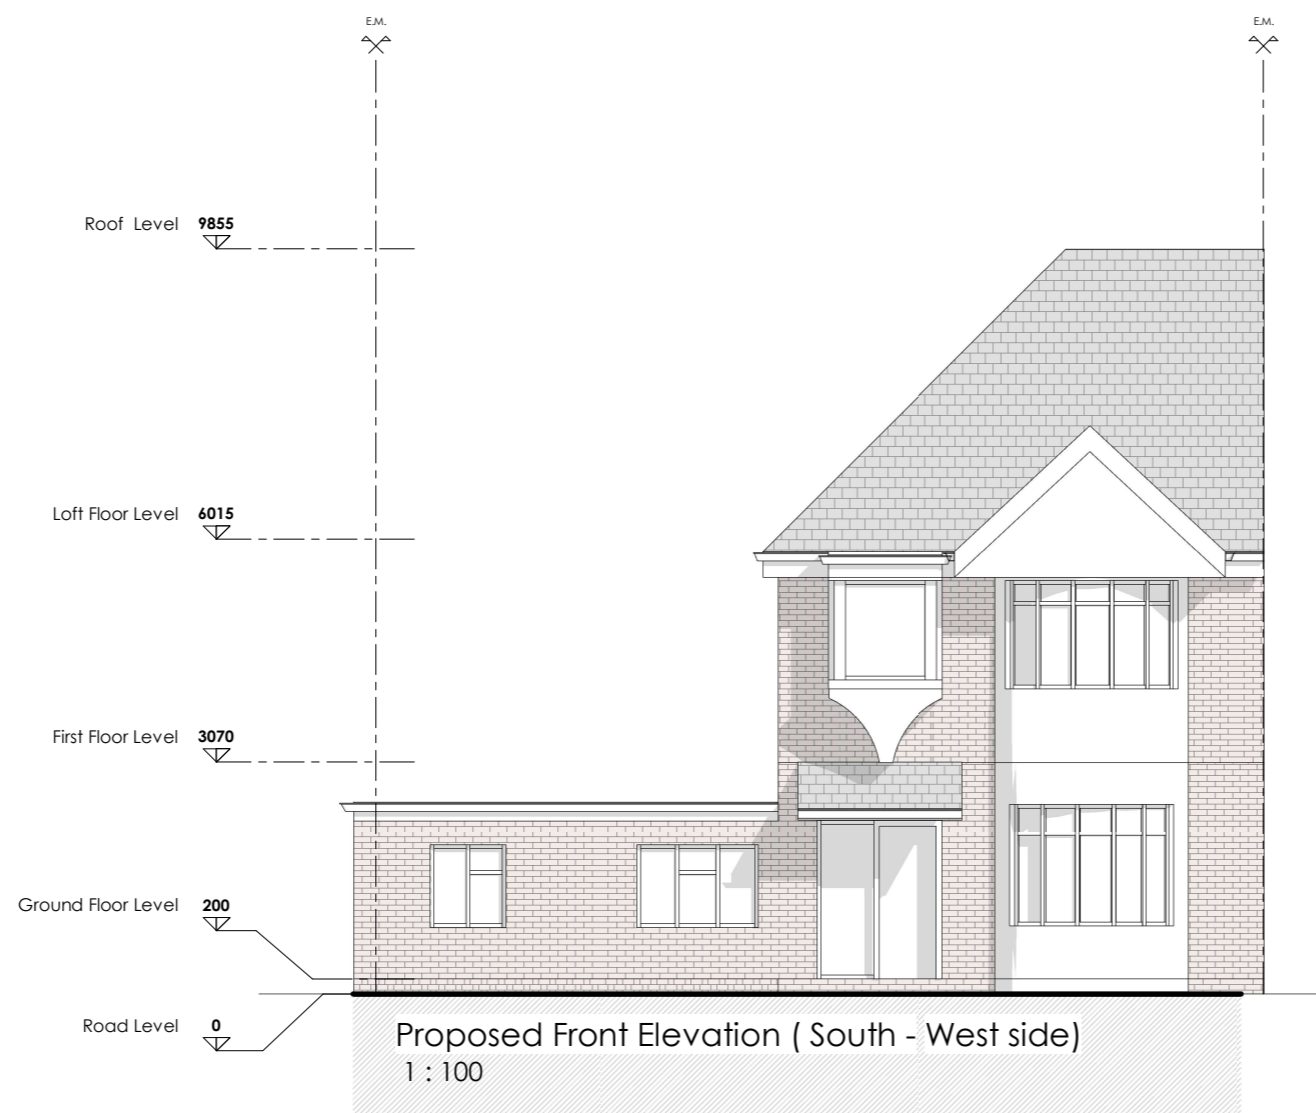

Project Title

87 Wroxham Gardens, Potters Bar
EN6 3DJ

Drawing Description

Proposed Front
Elevation



Scale (@ A3)

1 : 100

Drawn by

Aswin Sellva

Date

13/05/2024

Checked by

David



info@pdimensions.co.uk
www.pdimensions.co.uk
0208 076 9300

Unit 7
Hawthorn Business Park
165 Granville Road
NW2 2AZ
London

Client

J.C

Project No

-

Drawing Number

PR - E001

Revision

-