




1 | 1:100 Barking Road Elevation

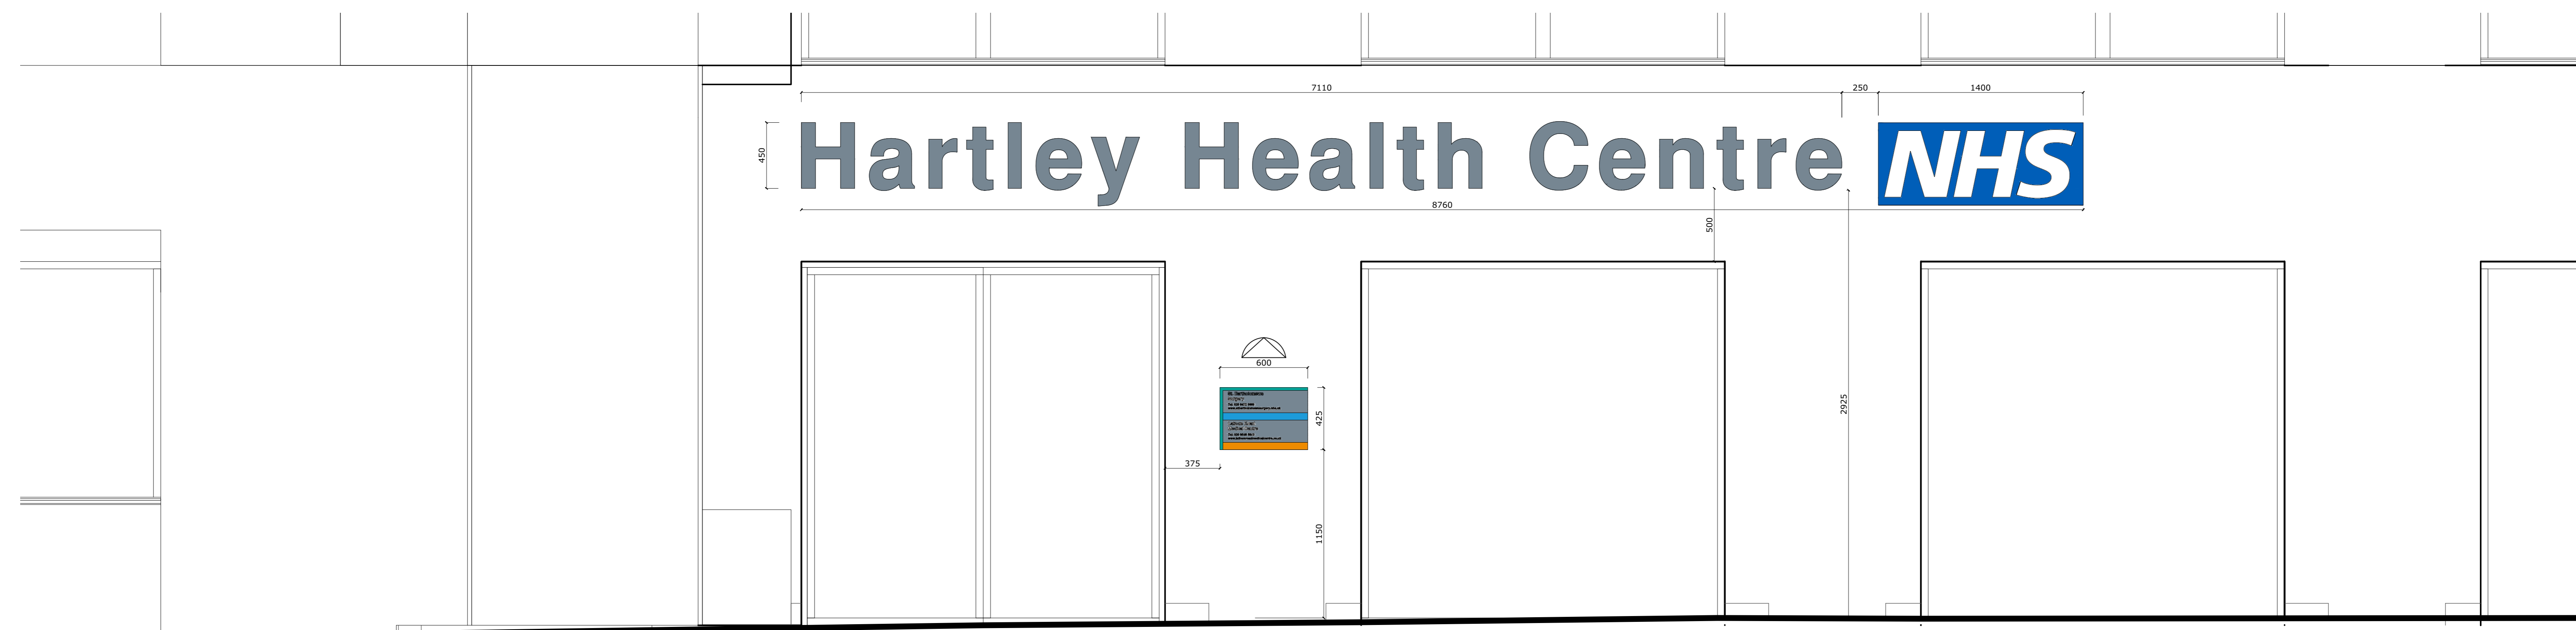

2 | 1:20 Barking Road Elevation (Signage)

P2	Drawing updated to suit LPA amendments	14/02/24	BJC	HD
P1	Initial Issue	19/02/24	BJC	HD
Rev	Description	Date	By	App

Fulcrum
 2 Sireney Street
 Sheffield S1 4BB
 Telephone +44(0)1143761651
 Website www.jeffersonsheard.com



Project
 1865 - Hartley Health Centre

Drawing
 Proposed External Signage, Elevations

Scale	1:100@A0	Drawn	BJC	Date	15/02/24
Drawing Purpose	PLANNING SUBMISSION	Status	S5		
Drawing Reference	1865-JSA-XX-XX-DR-A-90201	Rev.	P2		
... Job No. ... Sheet ... of ... Total Sheets ...					