


The contractor is to check all dimensions on site and report any discrepancies to the architect.
 All rights described in chapter IV of the copyright, designs and patents act 1988 have been generally asserted.

Notes
 — Indicating Proposed Signage Location
 Type D Signage Type Reference
 For signage type details please refer to drawing 1865-JSA-XX-XX-DR-A-90202.

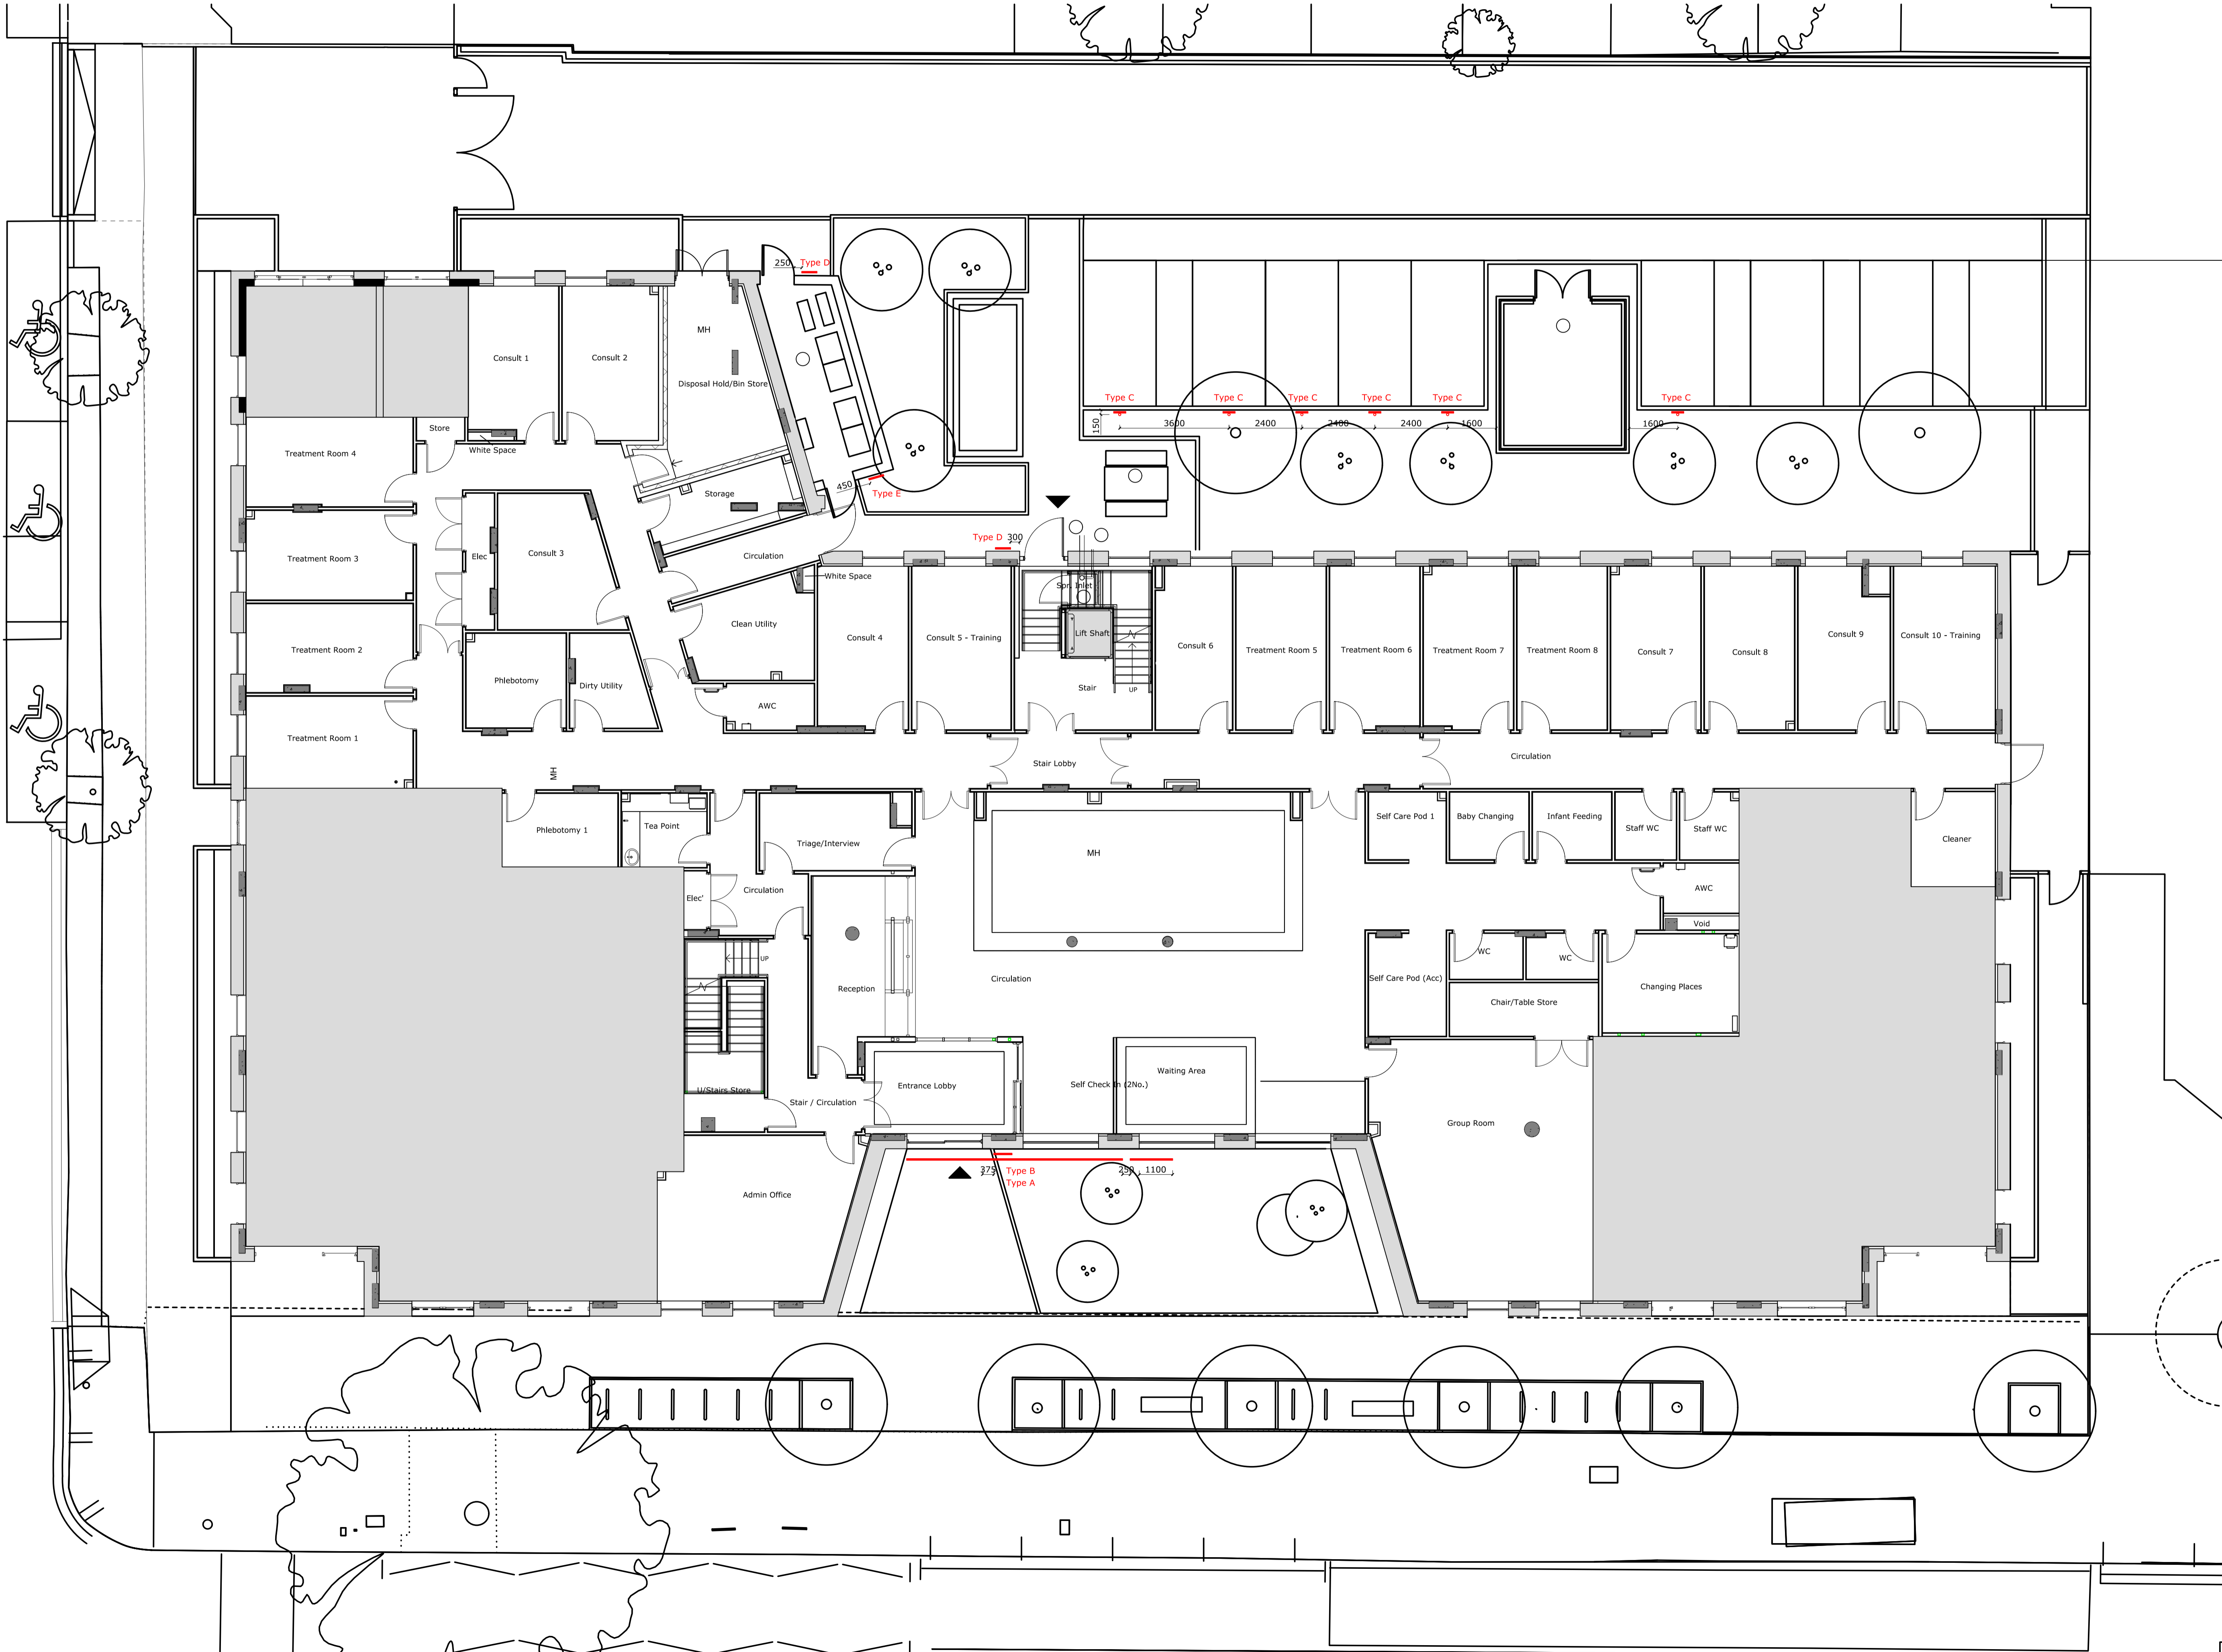

P2	Drawing updated to suit LPAs comments.	14/05/24	BJC	RHD
P1	Initial Issue	22/02/24	BJC	RHD
Rev	Description	Date	By	Chk

Fulcrum
 2 Sidney Street
 Sheffield S1 4RH
 Telephone +44(0)1142761651
 Website www.jeffersonsheard.com



Project
 1865 - Hartley Health Centre

Drawing
 Proposed External Signage Plan

Scale	1:100@A1	Drawn	BJC	Date	22/02/24	
Drawing Purpose	PLANNING SUBMISSION				Status	S5
Ref	1865-JSA-XX-00-DR-A-02009				Rev.	P2
Job No.	Origin	Zone	Level	Type	Dis.	Number