



Fallen&Found  
Arboriculture

**Fallen&Found Arboriculture Ltd**

34 Havant Rd, Emsworth,  
Hampshire, PO10 7JG


Tel: 07564346560

Email: Oliver@fallenandfound.co.uk

### Westbourne House School Tree Survey 2022


SCALE :  
1 : 1000 @ A1

DATE :  
24/03/2022

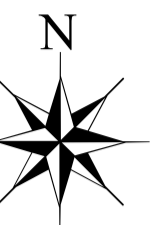


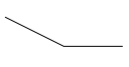
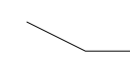


MAP FILENAME : Q0198\WHS\CTS-2022

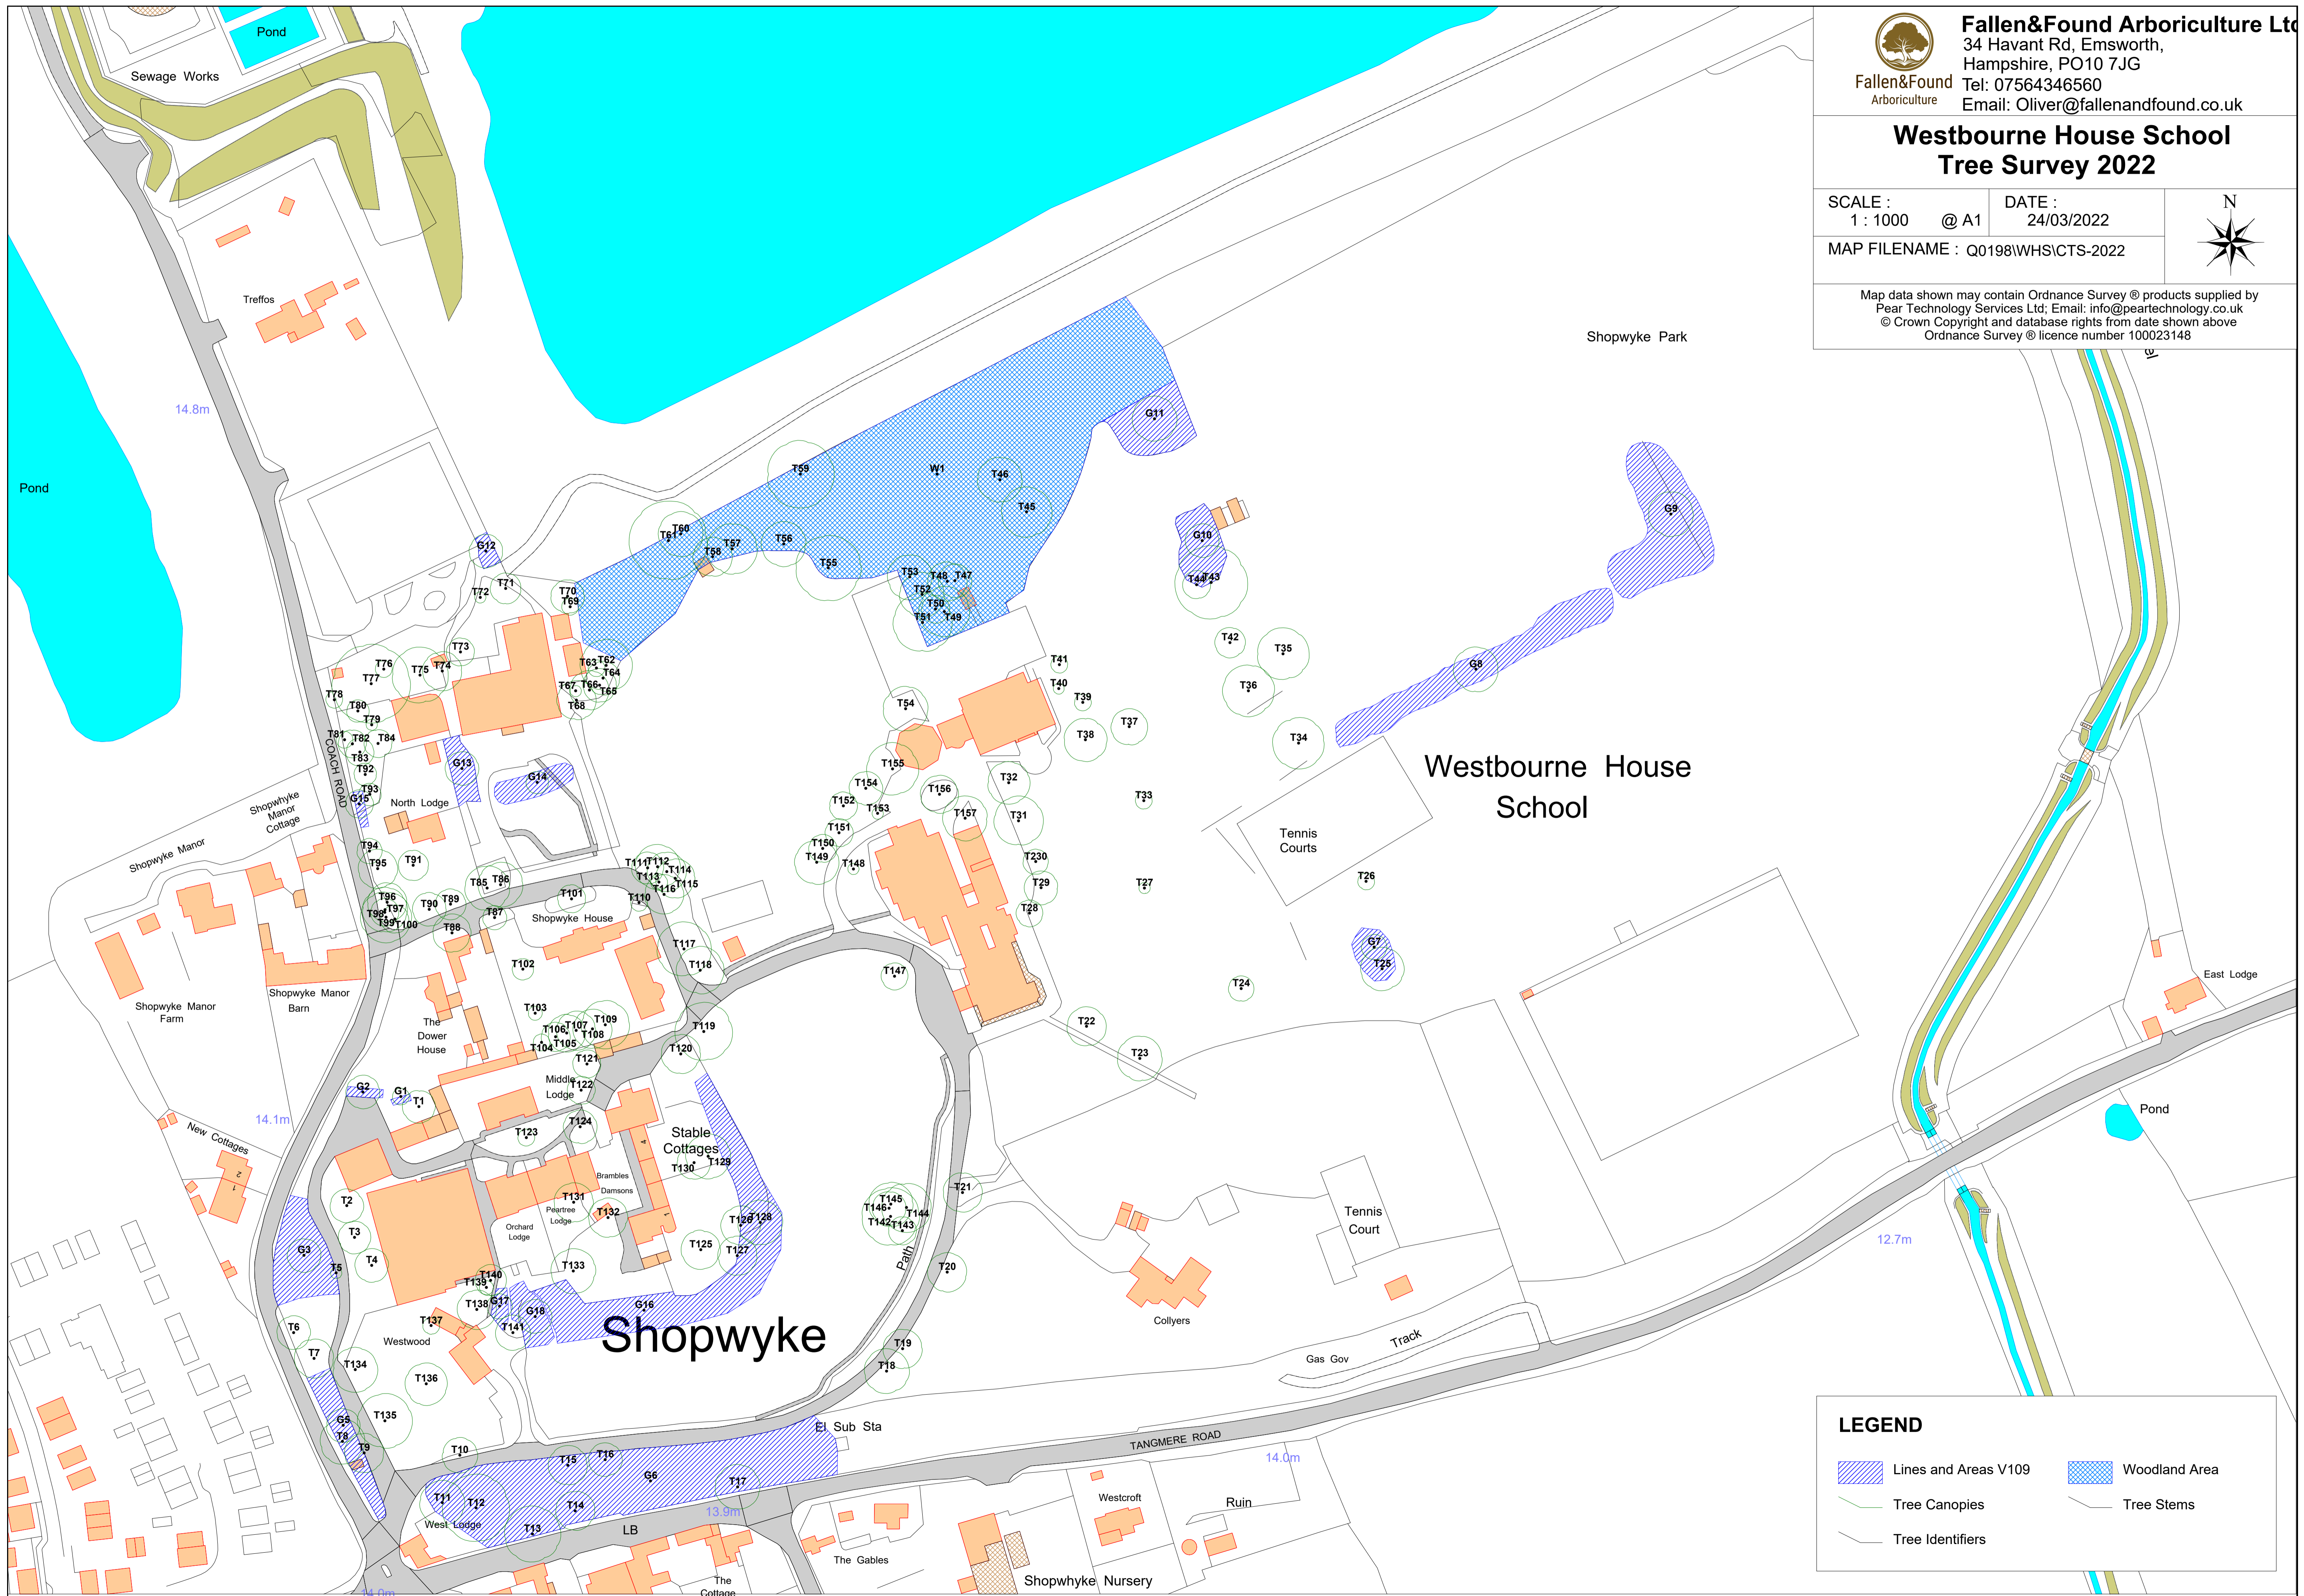Map data shown may contain Ordnance Survey © products supplied by  
Pear Technology Services Ltd; Email: info@peartechology.co.uk  
© Crown Copyright and database rights from date shown above  
Ordnance Survey © licence number 100023148



**LEGEND**

 Lines and Areas V109	 Woodland Area
 Tree Canopies	 Tree Stems
 Tree Identifiers	